



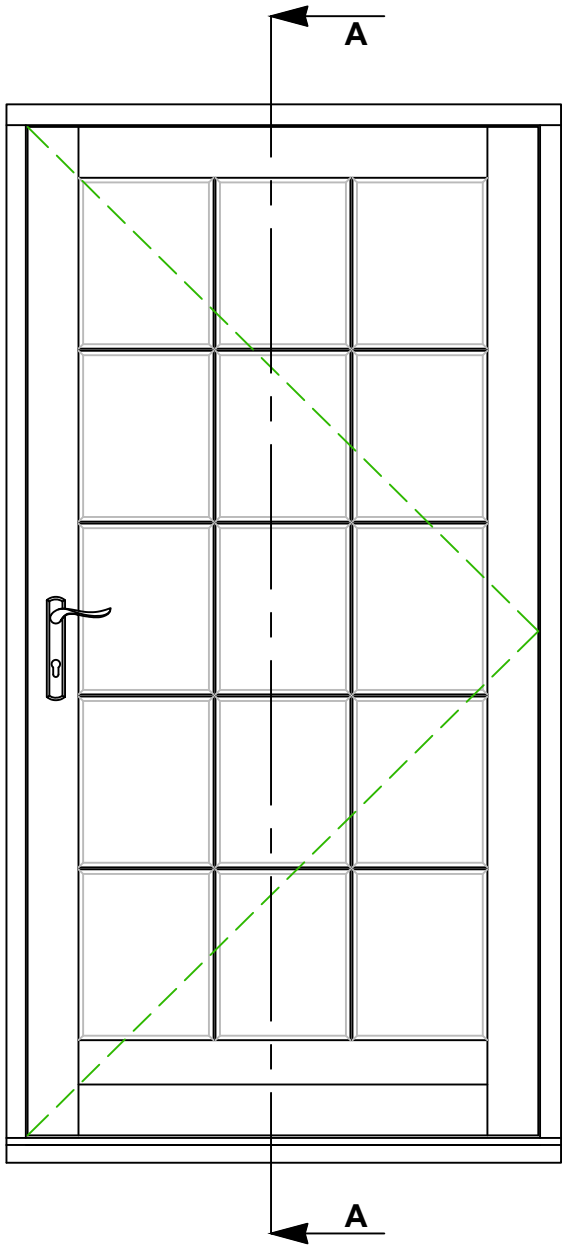

TYPICAL FRAME LAYOUT

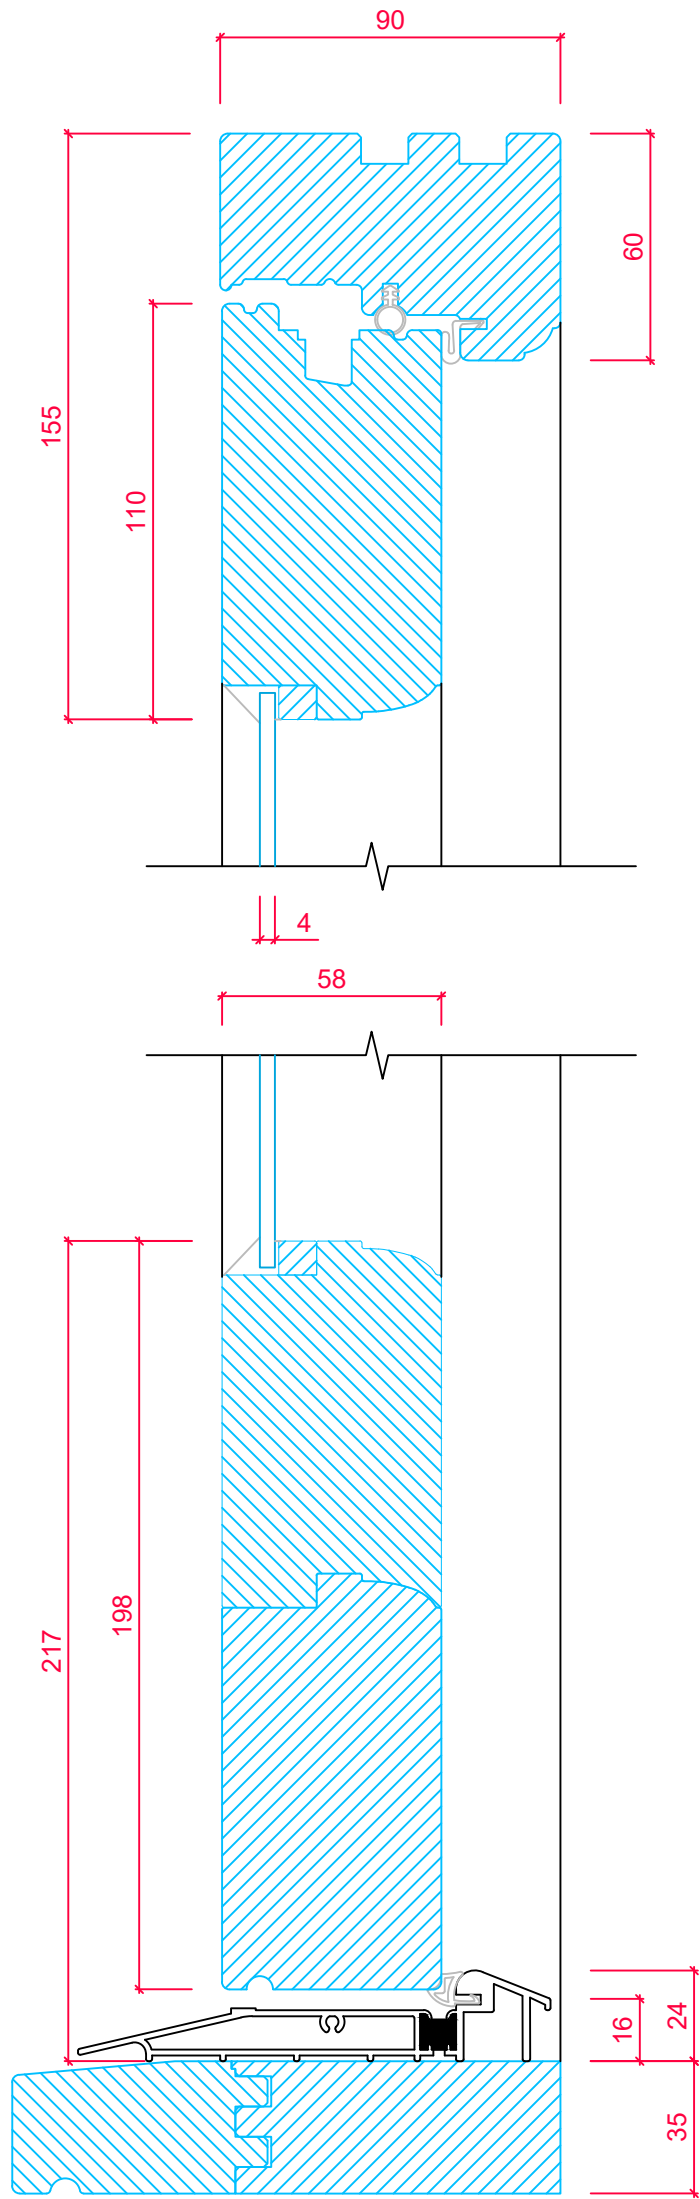

FRAME CROSS SECTION 'A-A'

TIMBER CILL OPTIONAL.
SEE CILL OPTIONS DRAWING.

 TIMBER WINDOWS EST. 2004	TOLERANCES UNLESS OTHERWISE SPECIFIED	PRODUCT RANGE: ENTRANCE DOOR - Open Out (Ovolo) 4mm Putty Glazed			
	ALL DIMENSIONS IN MM ALL LINEAR DIMENSIONS ±0.4 ALL ANGLE DIMENSIONS ±0.5° BREAK ALL SHARP EDGES 0.5	TITLE VERTICAL SECTION DETAIL - TOP AND BOTTOM RAILS			
		DRAWN BY:	LH	DATE DRAWN:	01/07/2018