


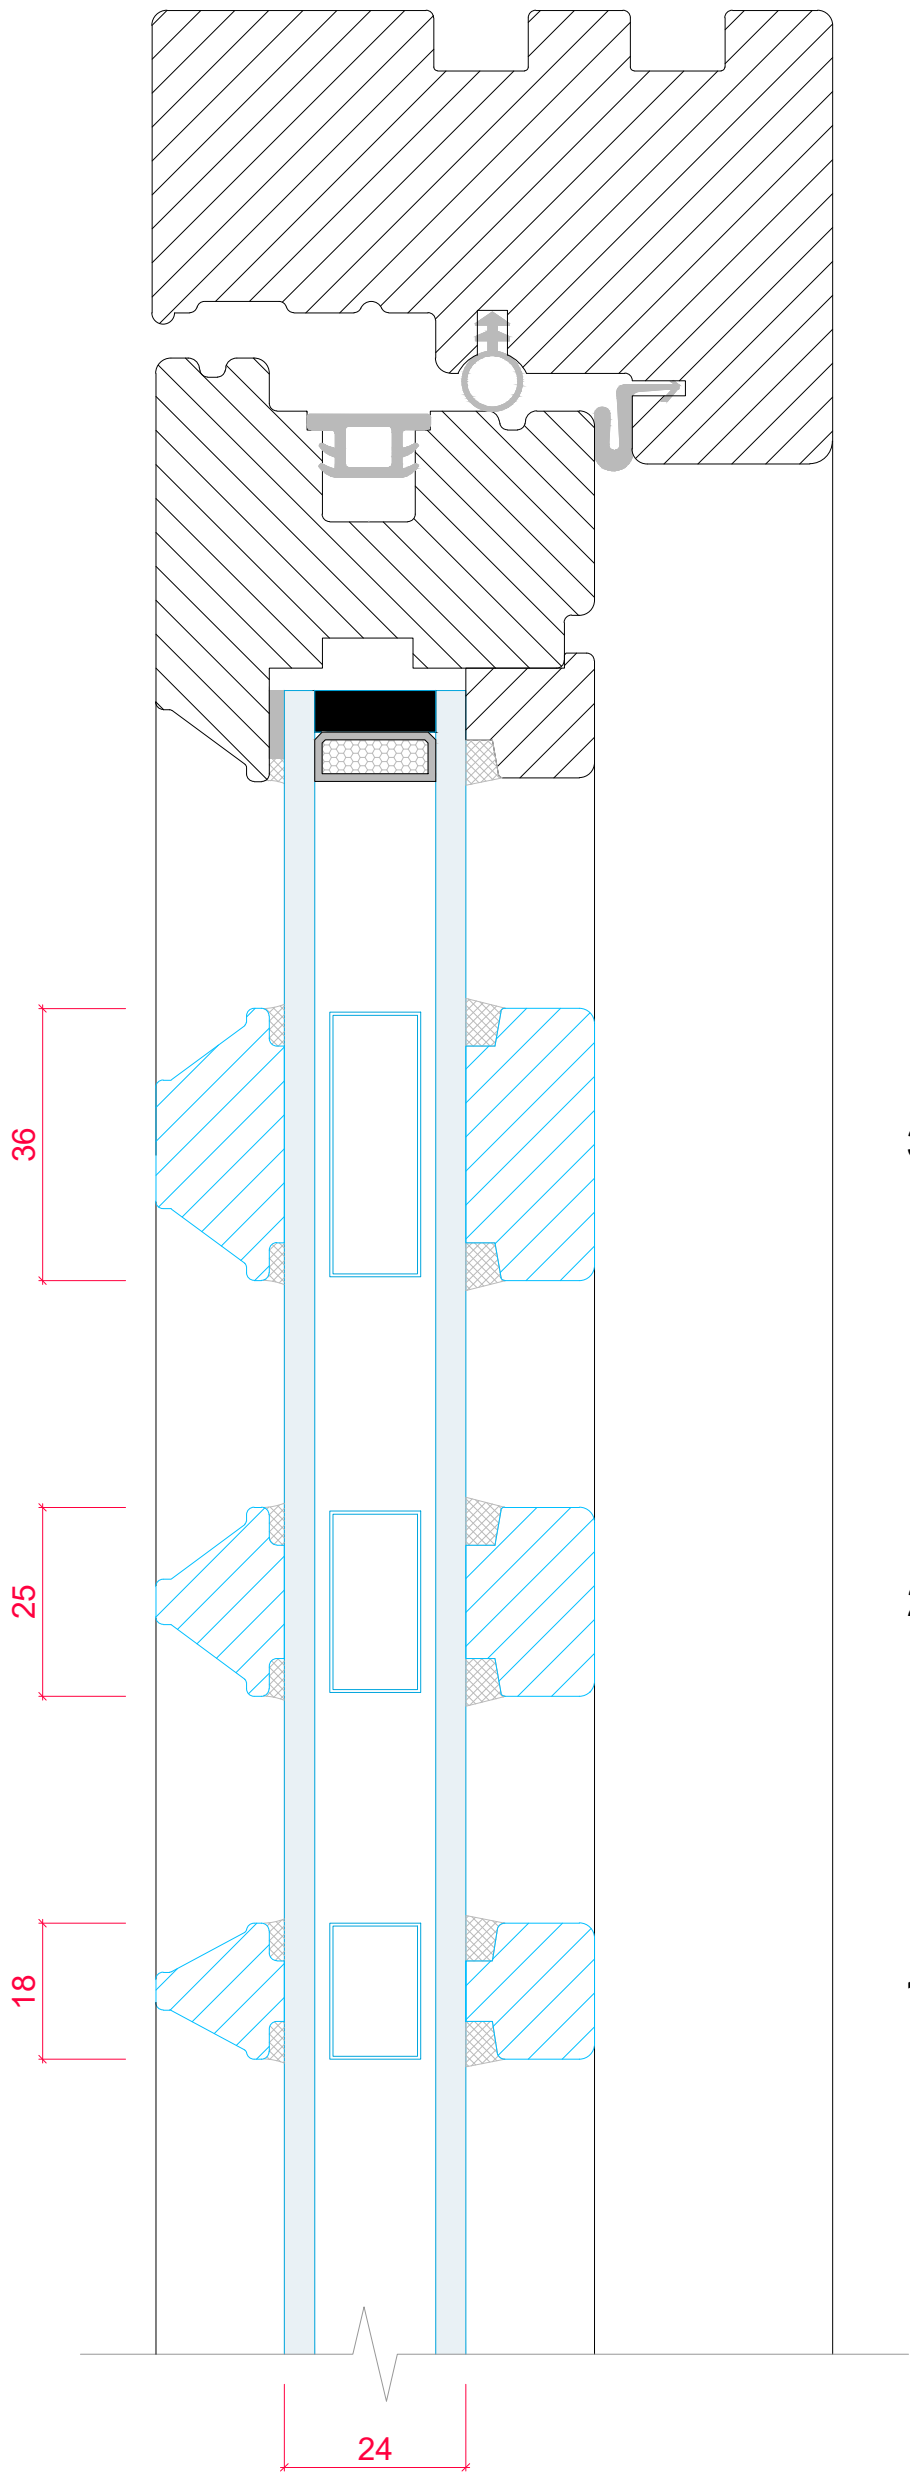

36mm SQUARE BEAD

27mm SQUARE BEAD

18mm SQUARE BEAD



TIMBER
WINDOWS

PRODUCT RANGE:
COTTAGE CASEMENT (*Square*)
24mm Double Glazed Unit

TITLE
VERTICAL SECTION DETAIL
- GLAZING BAR OPTIONS

DRAWN BY: LH DATE DRAWN: 01/01/2025 SCALE: 1:1@A3