



THIS DRAWING AND SPECIFICATIONS ARE THE PROPERTY OF THE PERFORMANCE WINDOW GROUP. THEY ARE ISSUED IN STRICT CONFIDENCE AND SHALL NOT BE REPRODUCED, COPIED OR USED AS THE BASIS FOR MANUFACTURING WITHOUT WRITTEN PERMISSION.

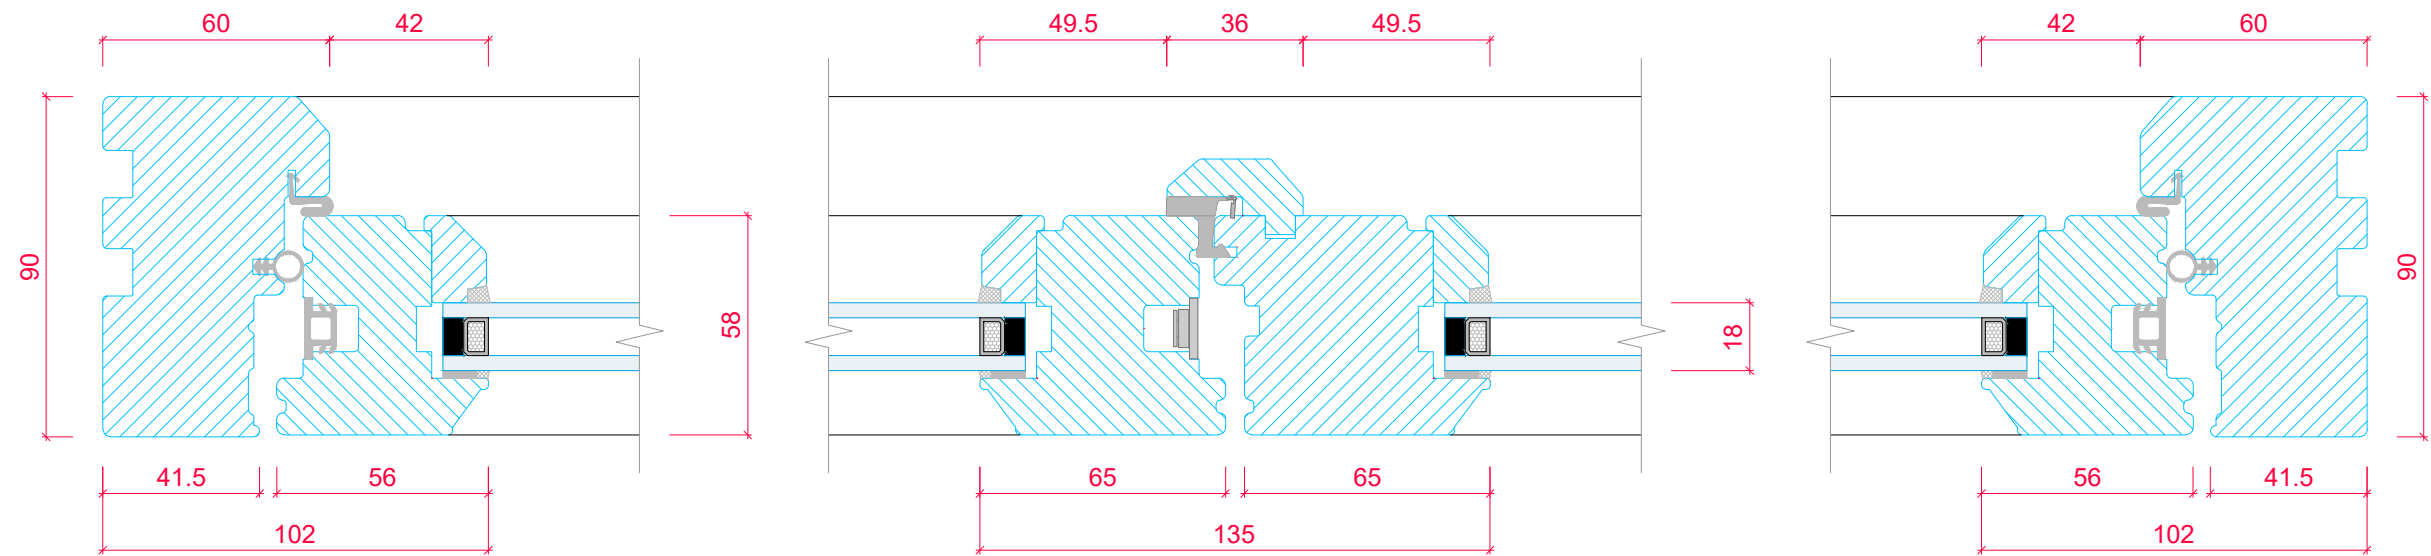

**CASEMENT CROSS SECTION 'A-A'**  
(SCALE 1:2)

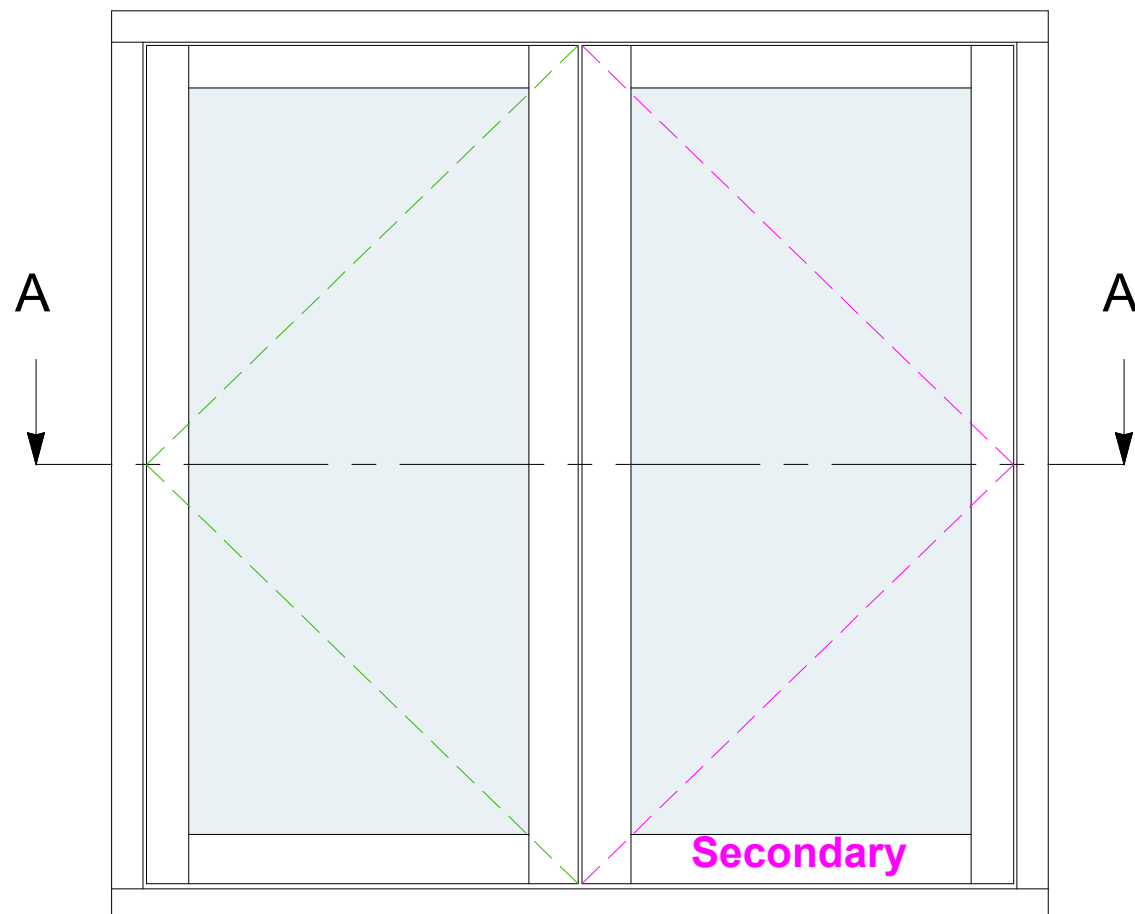

**TYPICAL CASEMENT LAYOUT**  
(SCALE 1:10)

|                                                                                       |                                   |             |            |                      |
|---------------------------------------------------------------------------------------|-----------------------------------|-------------|------------|----------------------|
|  | PRODUCT RANGE:                    |             |            |                      |
|                                                                                       | COTTAGE CASEMENT ( <i>Bevel</i> ) |             |            |                      |
|                                                                                       | 18mm Double Glazed Unit           |             |            |                      |
|                                                                                       | TITLE                             |             |            |                      |
| DOUBLE OPENING HORIZONTAL SECTION DETAIL                                              |                                   |             |            |                      |
| DRAWN BY:                                                                             | LH                                | DATE DRAWN: | 01/01/2025 | SCALE: 1:2 & 1:10@A3 |