



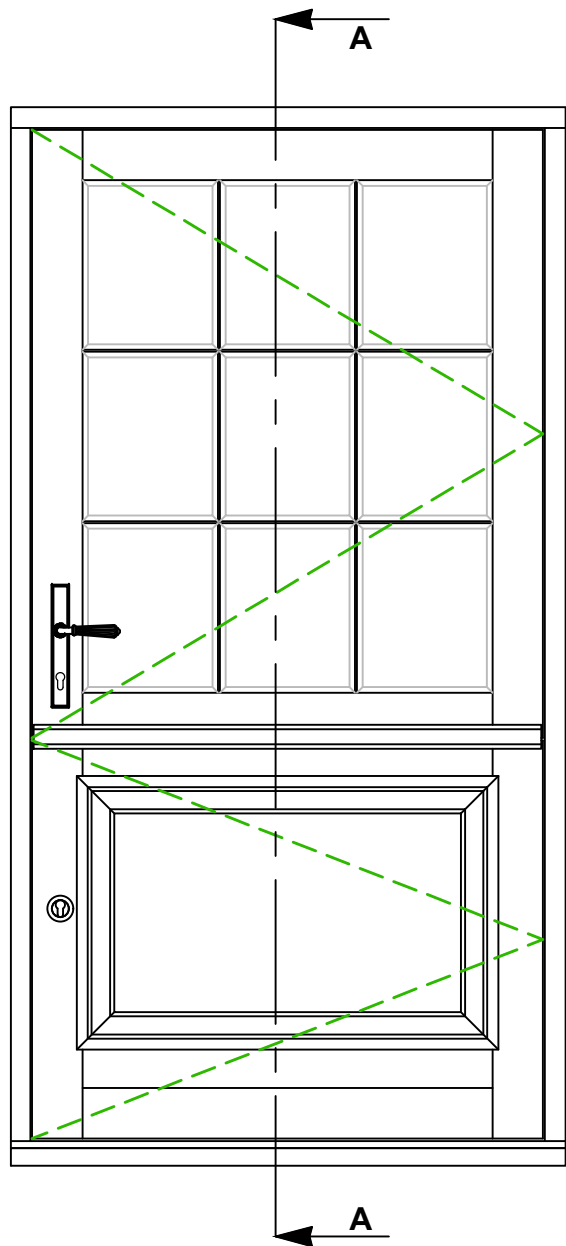

TYPICAL FRAME LAYOUT

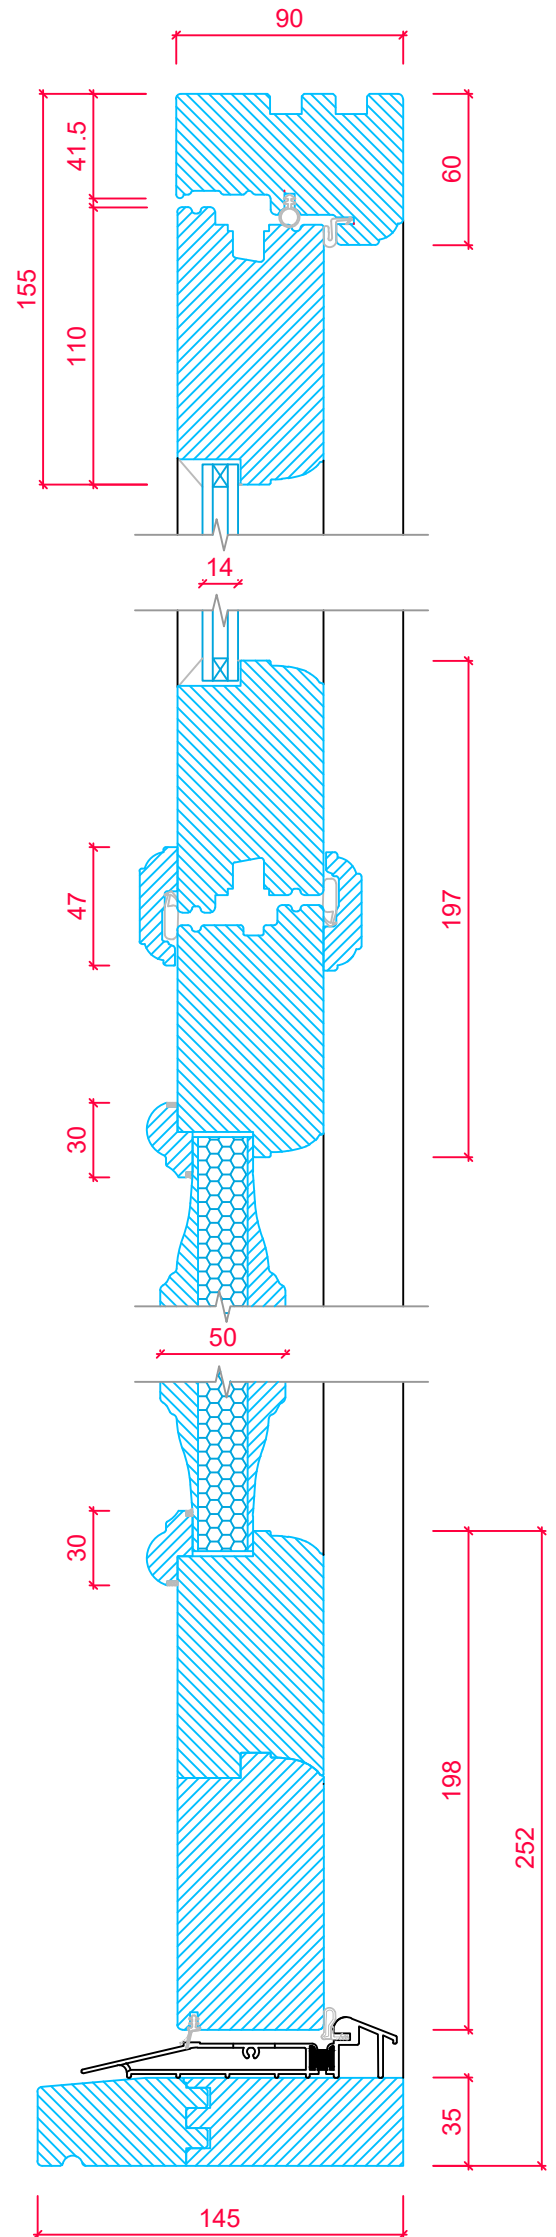

FRAME CROSS SECTION 'A-A'

TIMBER CILL OPTIONAL.
SEE CILL OPTIONS DRAWING.

 TIMBER WINDOWS	PRODUCT RANGE: STABLE DOOR - Open Out (Ovo/o) 14mm Narrow Cavity Unit					
	TITLE VERTICAL SECTION DETAIL - TOP AND BOTTOM RAILS					
	Rev A					
DRAWN BY:	LH	DATE DRAWN:	01/11/2023	SCALE:	1:3/1:15@A3	