



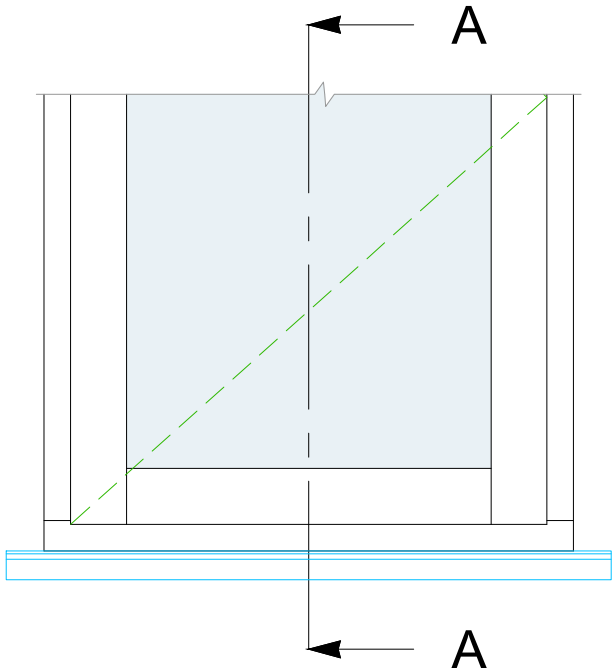


TYPICAL CASEMENT LAYOUT
145mm Projection Cill with 50mm Horns
(SCALE 1:10)

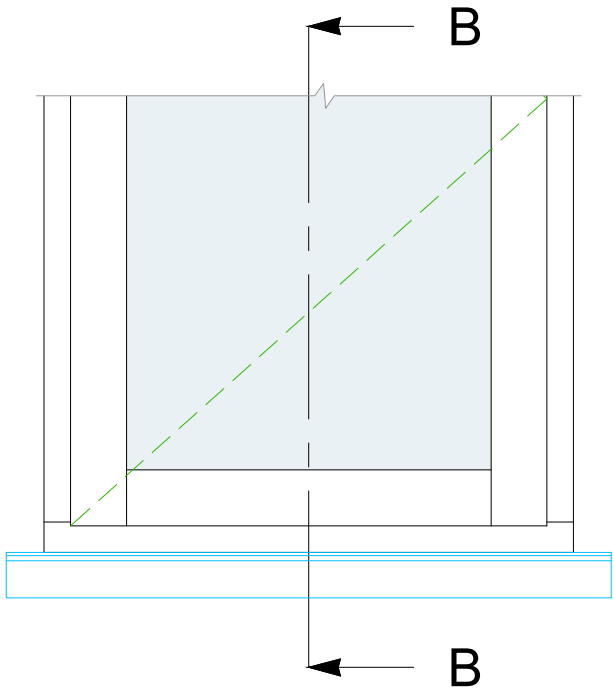


TYPICAL CASEMENT LAYOUT
145mm Projection Cill with 50mm Horns
(SCALE 1:10)

CASEMENT CROSS SECTION 'A-A'
(SCALE 1:2)

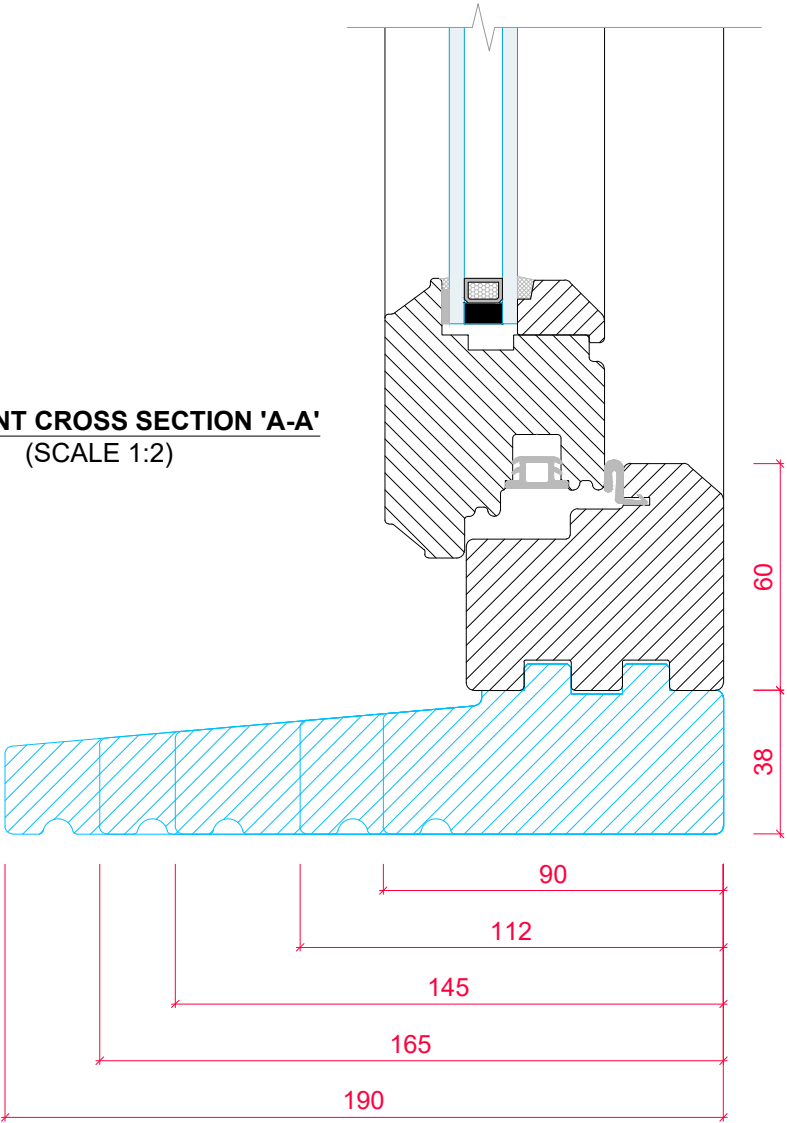

CASEMENT CROSS SECTION 'B-B'
(SCALE 1:2)

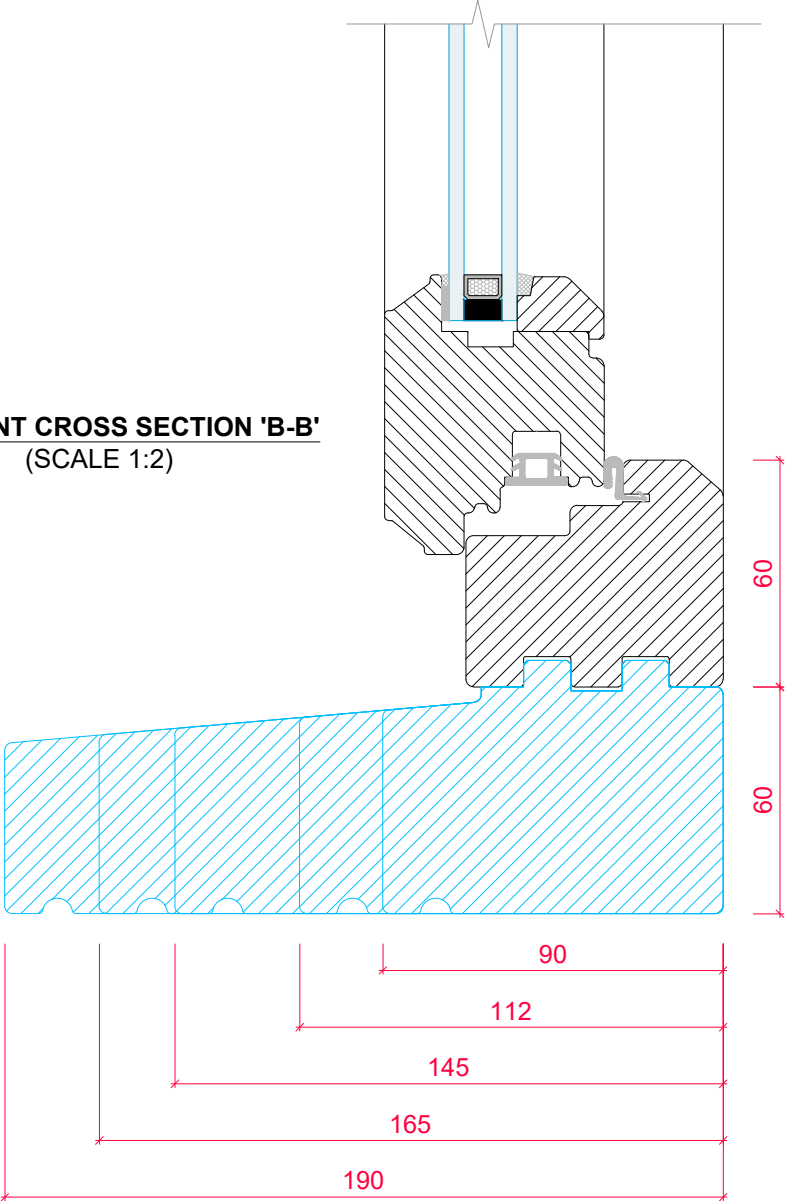

PRODUCT RANGE:
LIPPED CASEMENT (Bevel)
18mm Double Glazed Unit

TITLE
VERTICAL SECTION DETAIL
- PROJECTION CILL OPTIONS

DRAWN BY: LH DATE DRAWN: 01/01/2025 SCALE: 1:2 & 1:10@A3