


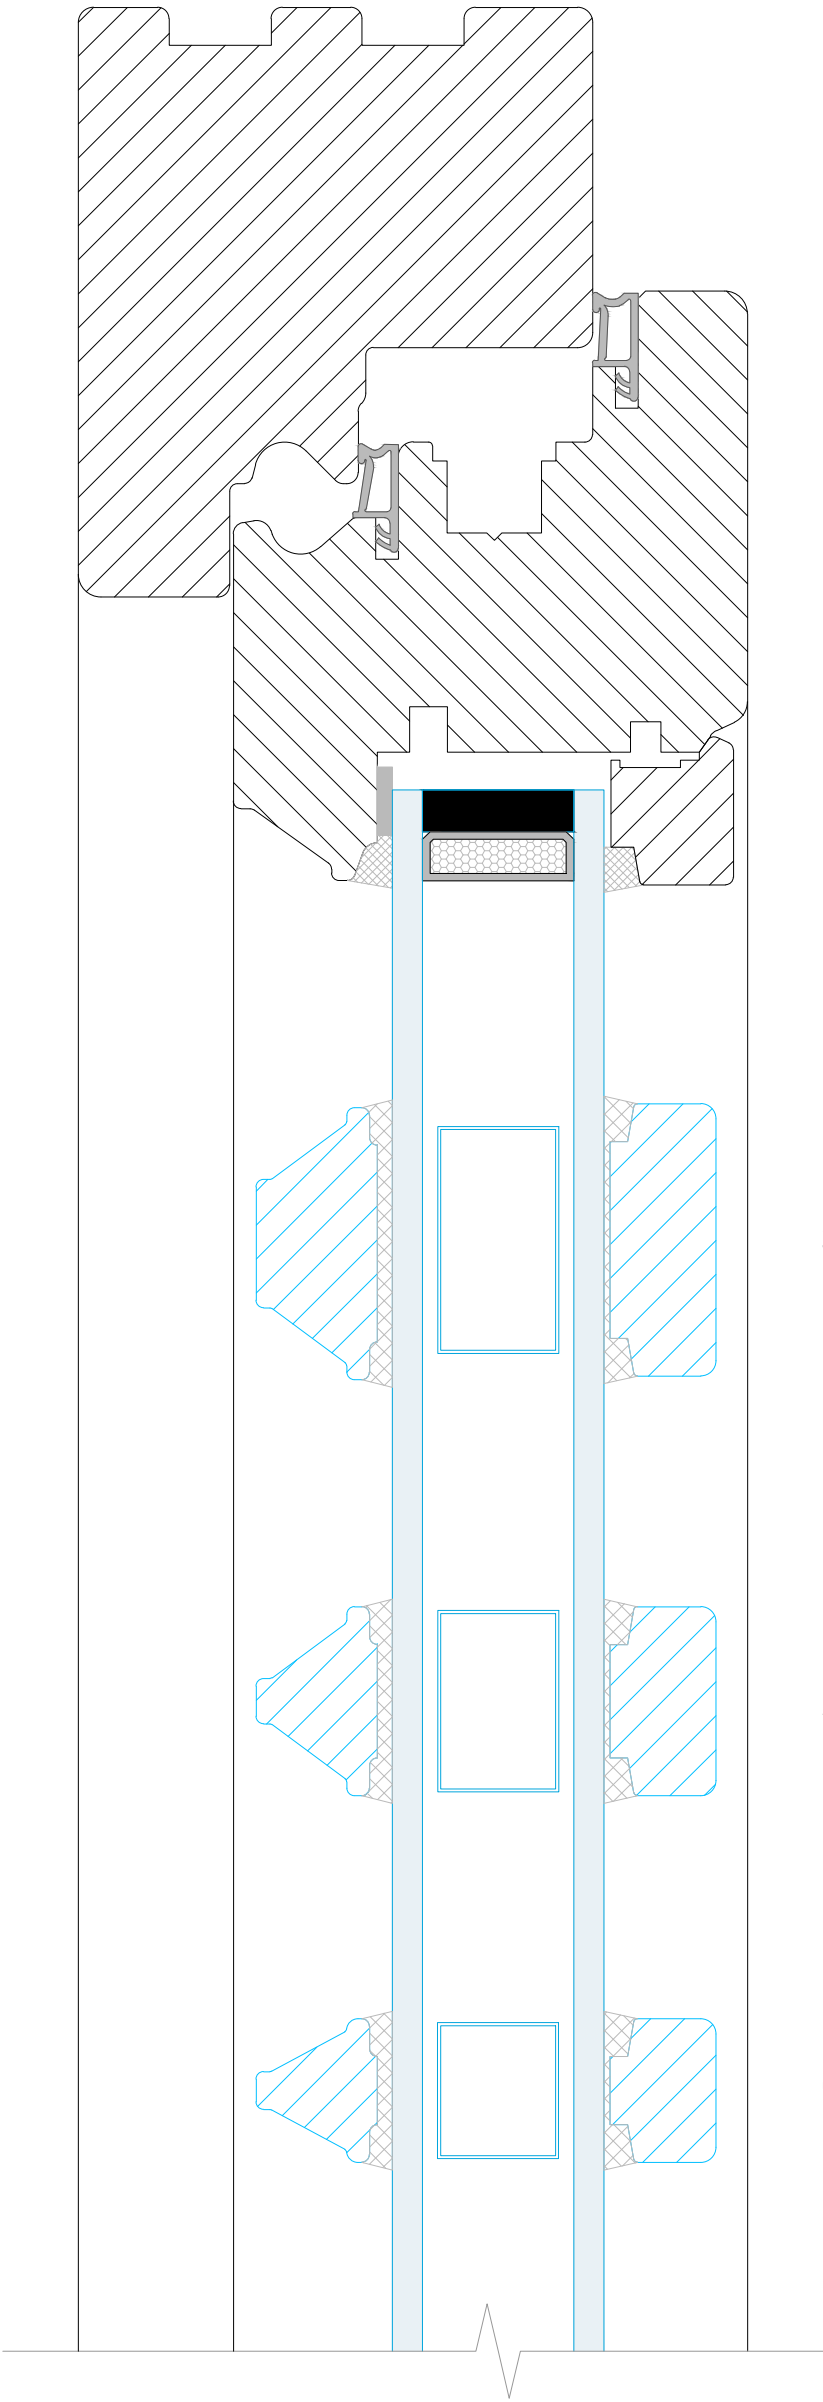

36mm SQUARE BEAD

27mm SQUARE BEAD

18mm SQUARE BEAD



TIMBER
WINDOWS

PRODUCT RANGE:
TILT & TURN CASEMENT - OPEN IN (*Square*)
28mm Double Glazed Unit

TITLE
VERTICAL SECTION DETAIL
- GLAZING BAR OPTIONS

DRAWN BY: **LH** | DATE DRAWN: **01/01/2025** | SCALE: **1:1@A3**