
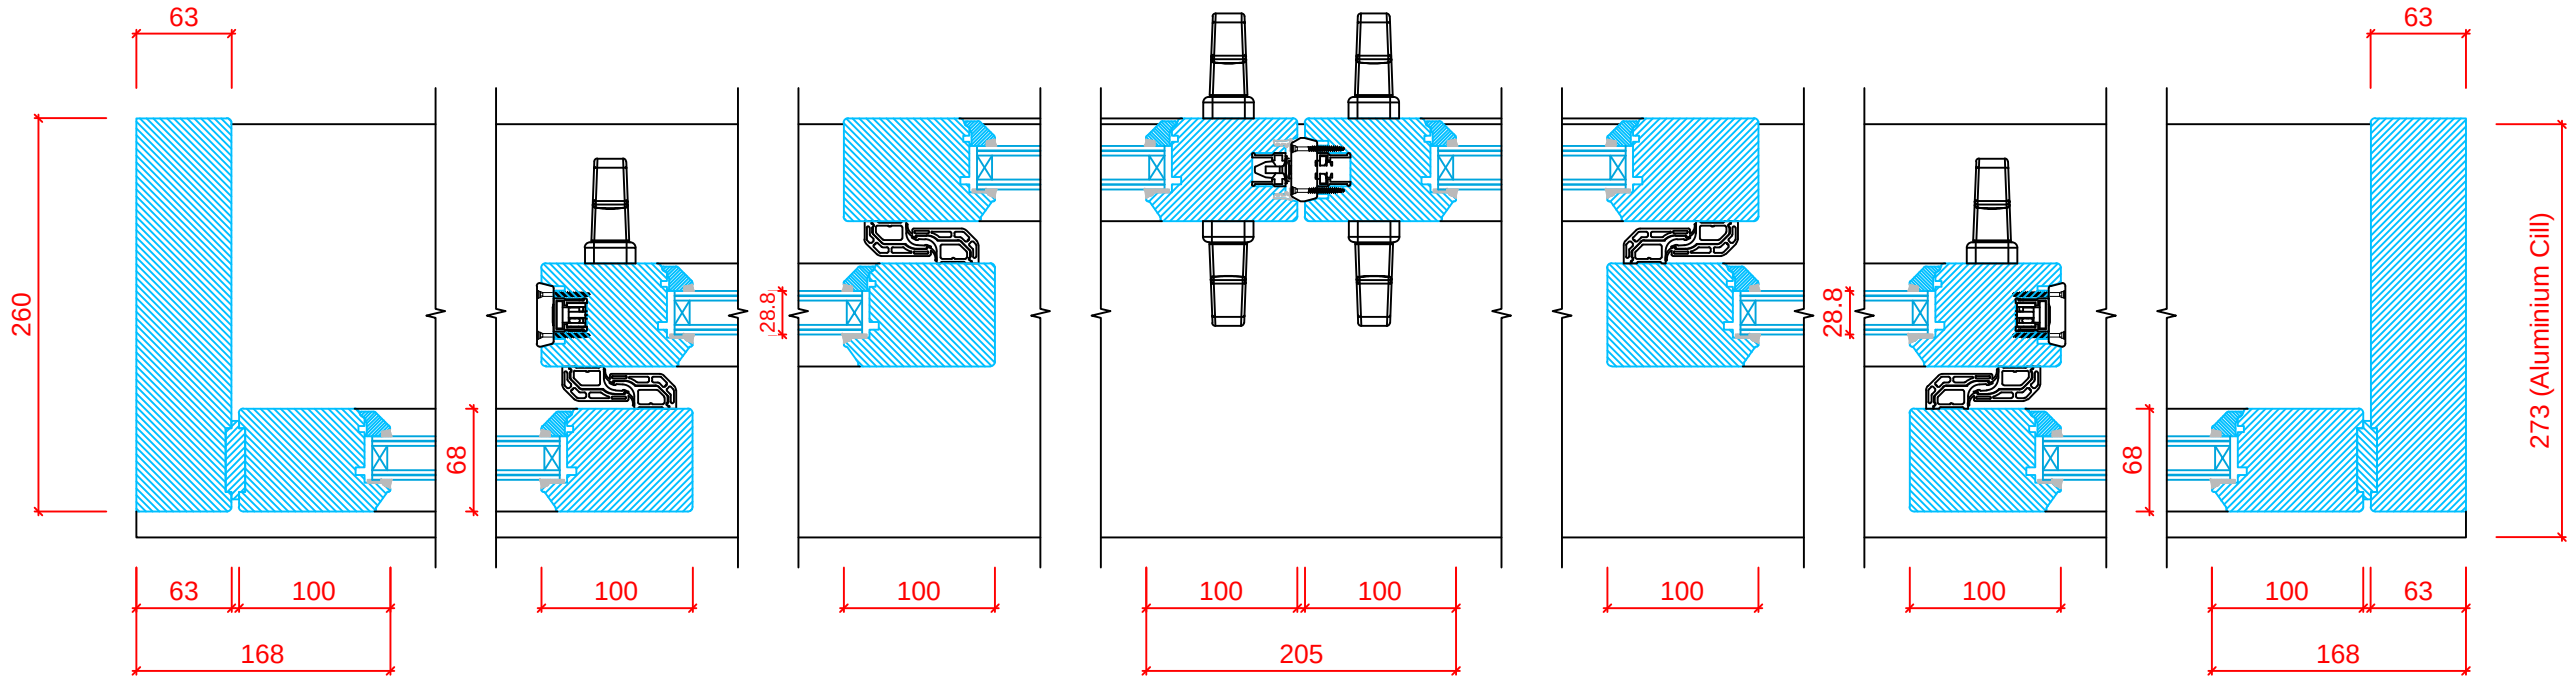


THIS DRAWING AND SPECIFICATIONS ARE THE PROPERTY OF THE PERFORMANCE WINDOW GROUP. THEY ARE ISSUED IN STRICT CONFIDENCE AND SHALL NOT BE REPRODUCED, COPIED OR USED AS THE BASIS FOR MANUFACTURING WITHOUT WRITTEN PERMISSION.

TYPICAL FRAME LAYOUT

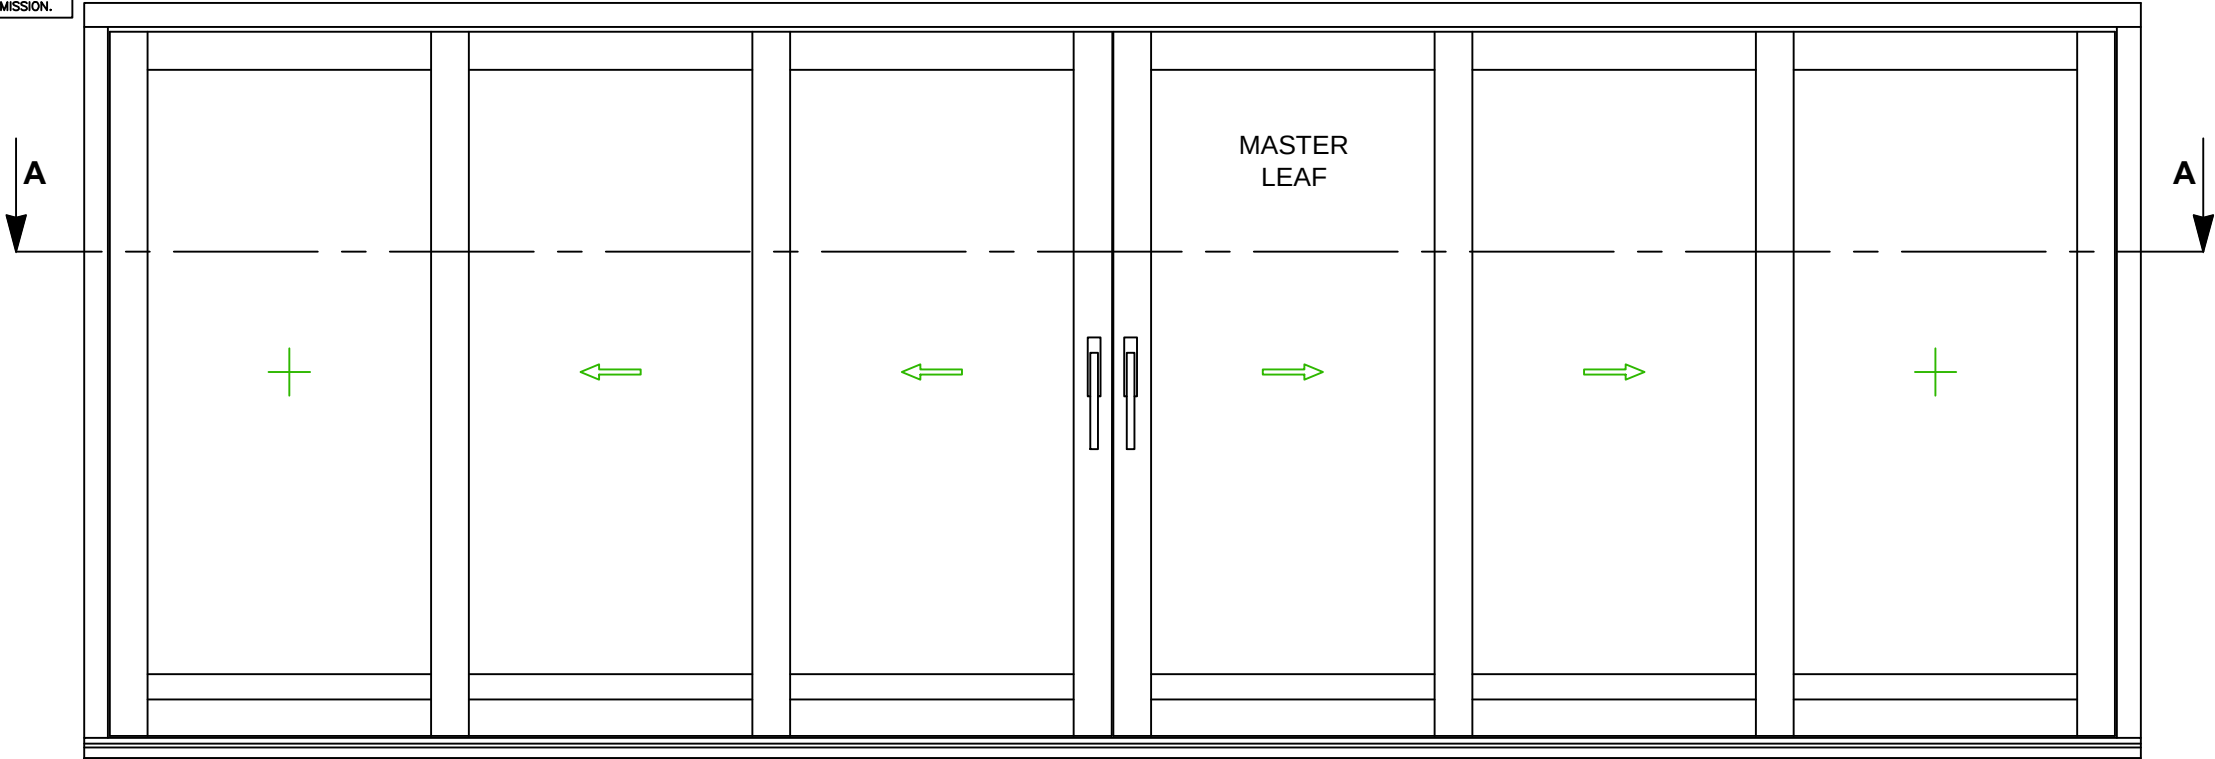

FRAME CROSS SECTION 'A-A'

 TIMBER WINDOWS EST. 2004	TOLERANCES <i>UNLESS OTHERWISE SPECIFIED</i>	PRODUCT RANGE: PATIO DOOR (<i>Bevel</i>)				
	ALL DIMENSIONS IN MM ALL LINEAR DIMENSIONS ±0.4 ALL ANGLE DIMENSIONS ±0.5° BREAK ALL SHARP EDGES 0.5	TITLE HORIZONTAL SECTION DETAIL - SCHEME L - JAMBS				
		Rev B				
		DRAWN BY:	LH	DATE DRAWN:	23/11/2017	SCALE: