


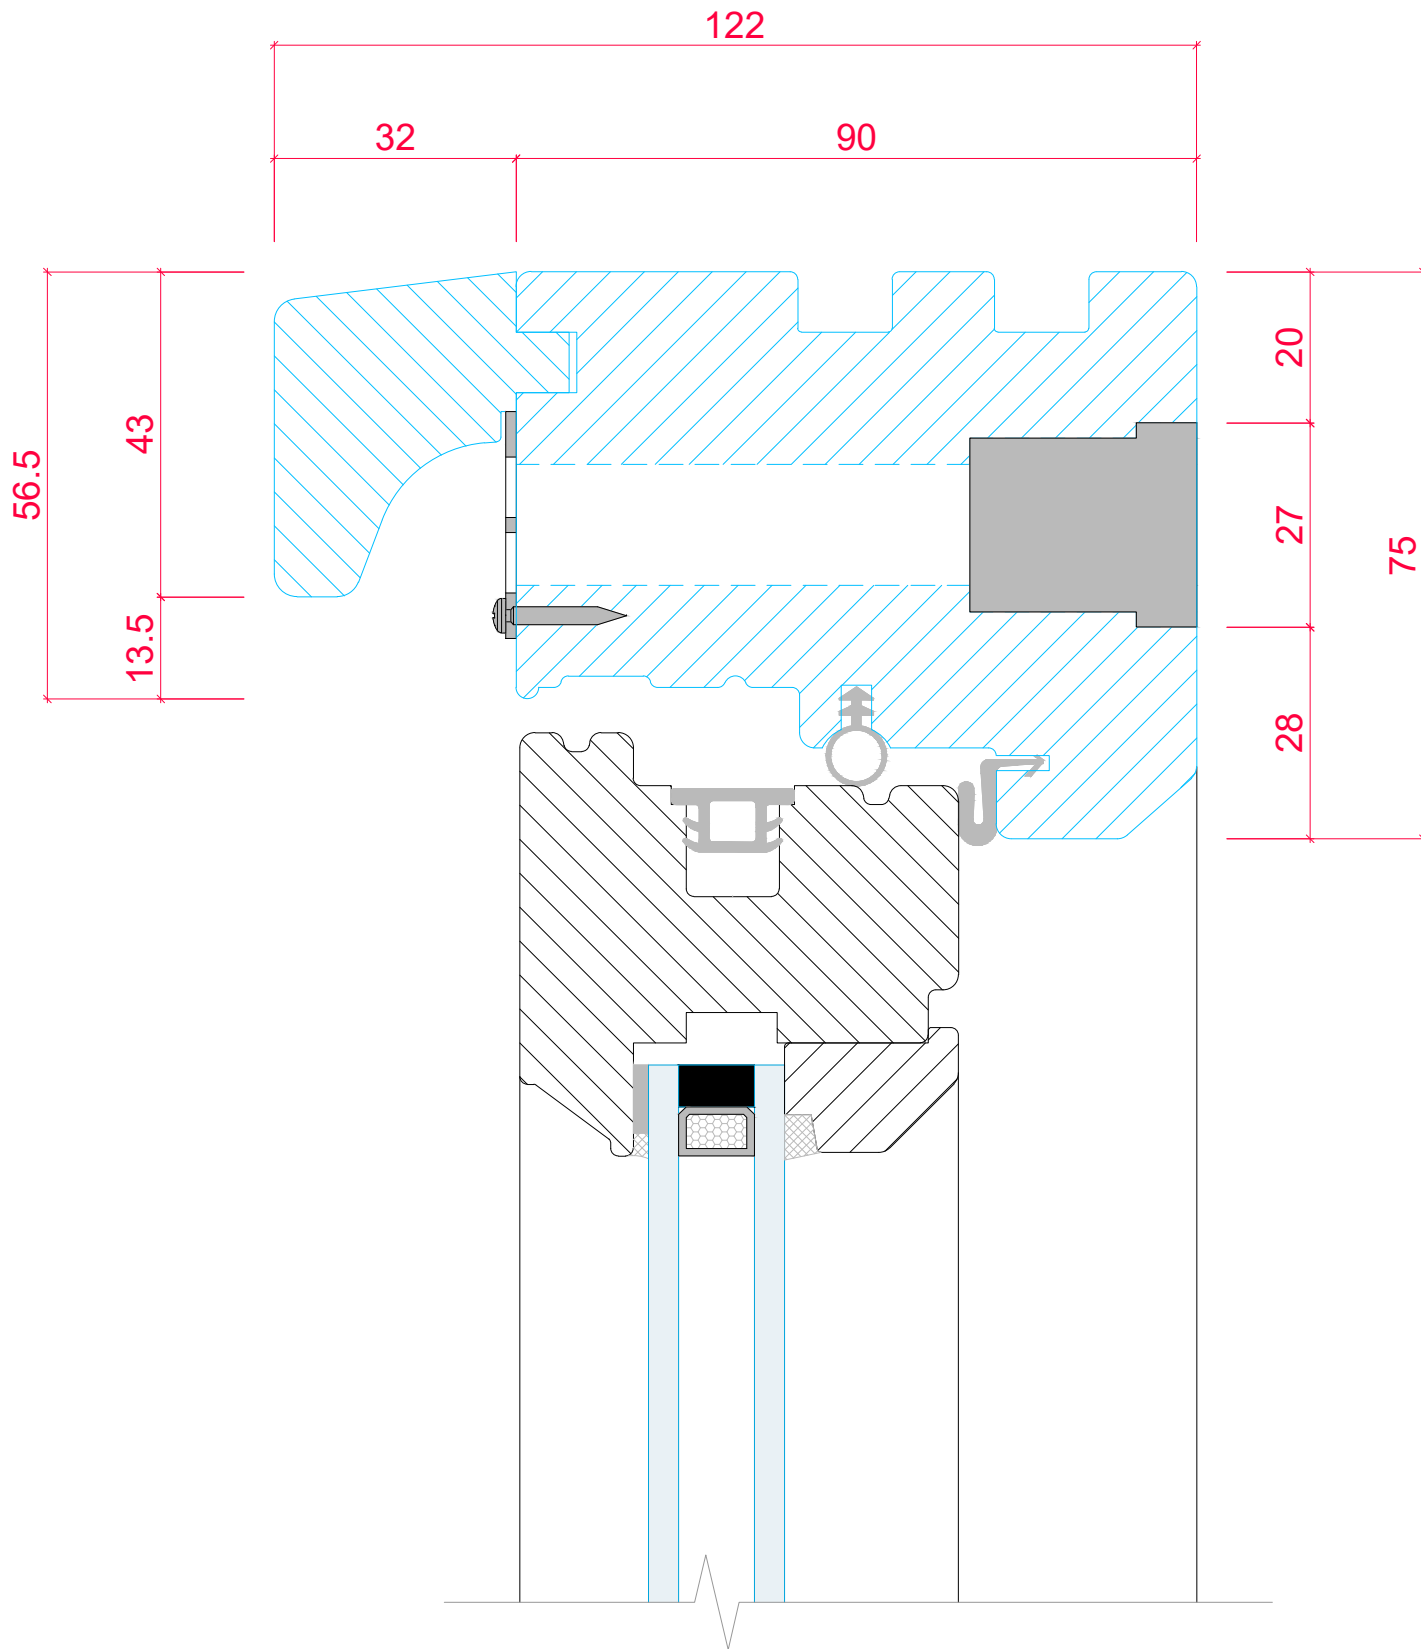

PRODUCT RANGE:			
COTTAGE CASEMENT (<i>Bevel</i>) 18mm Double Glazed Unit			
TITLE			
VERTICAL SECTION DETAIL - 75mm HEAD with TRICKLE VENT			
DRAWN BY:	LH	DATE DRAWN:	01/01/2025
SCALE:	1:1@A3		