




THIS DRAWING AND SPECIFICATIONS ARE THE PROPERTY OF TIMBER WINDOWS.
THEY ARE ISSUED IN STRICT CONFIDENCE AND SHALL NOT BE REPRODUCED,
COPIED OR USED AS THE BASIS FOR MANUFACTURING WITHOUT WRITTEN PERMISSION.

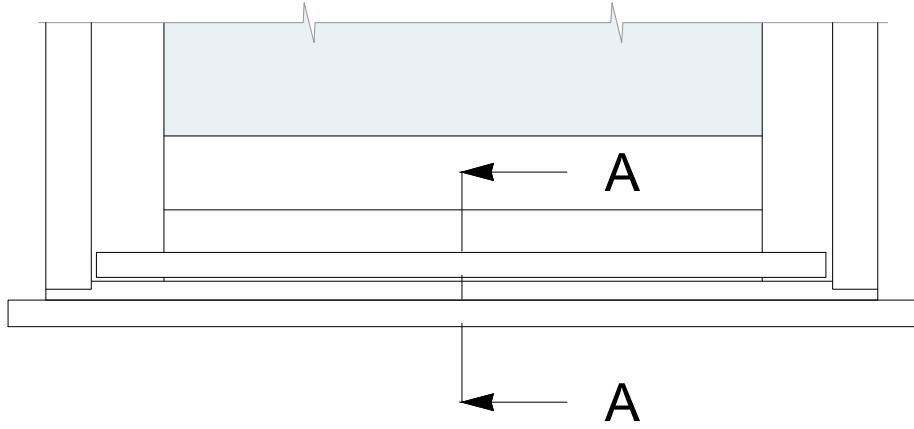


35mm CILL ELEVATION WITH 50mm HORN BOTH SIDES
(SCALE 1:10@A3)

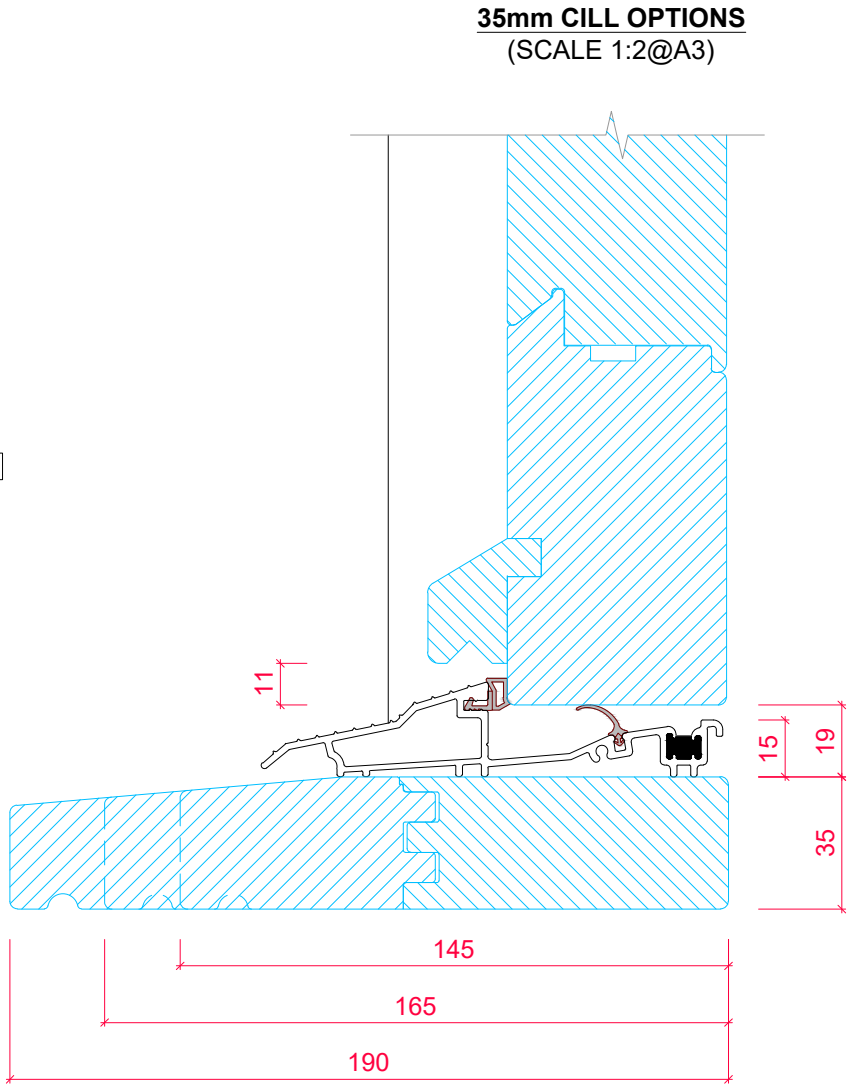

35mm CILL OPTIONS
(SCALE 1:2@A3)

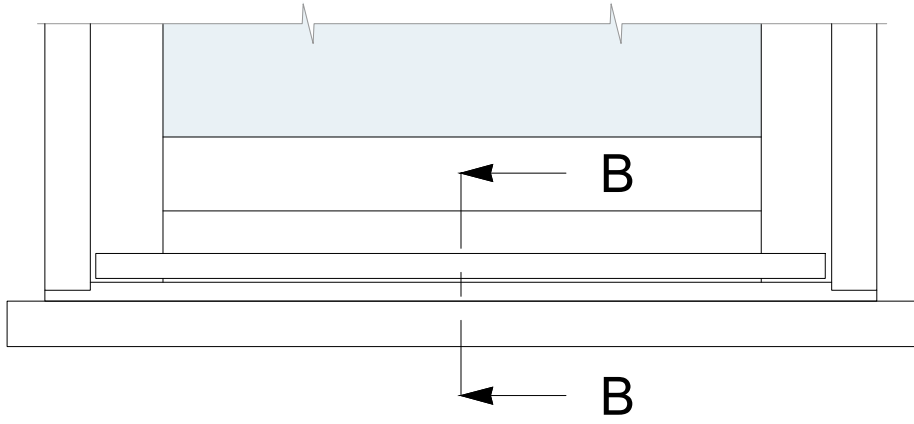

60mm CILL ELEVATION WITH 50mm HORN BOTH SIDES
(SCALE 1:10@A3)

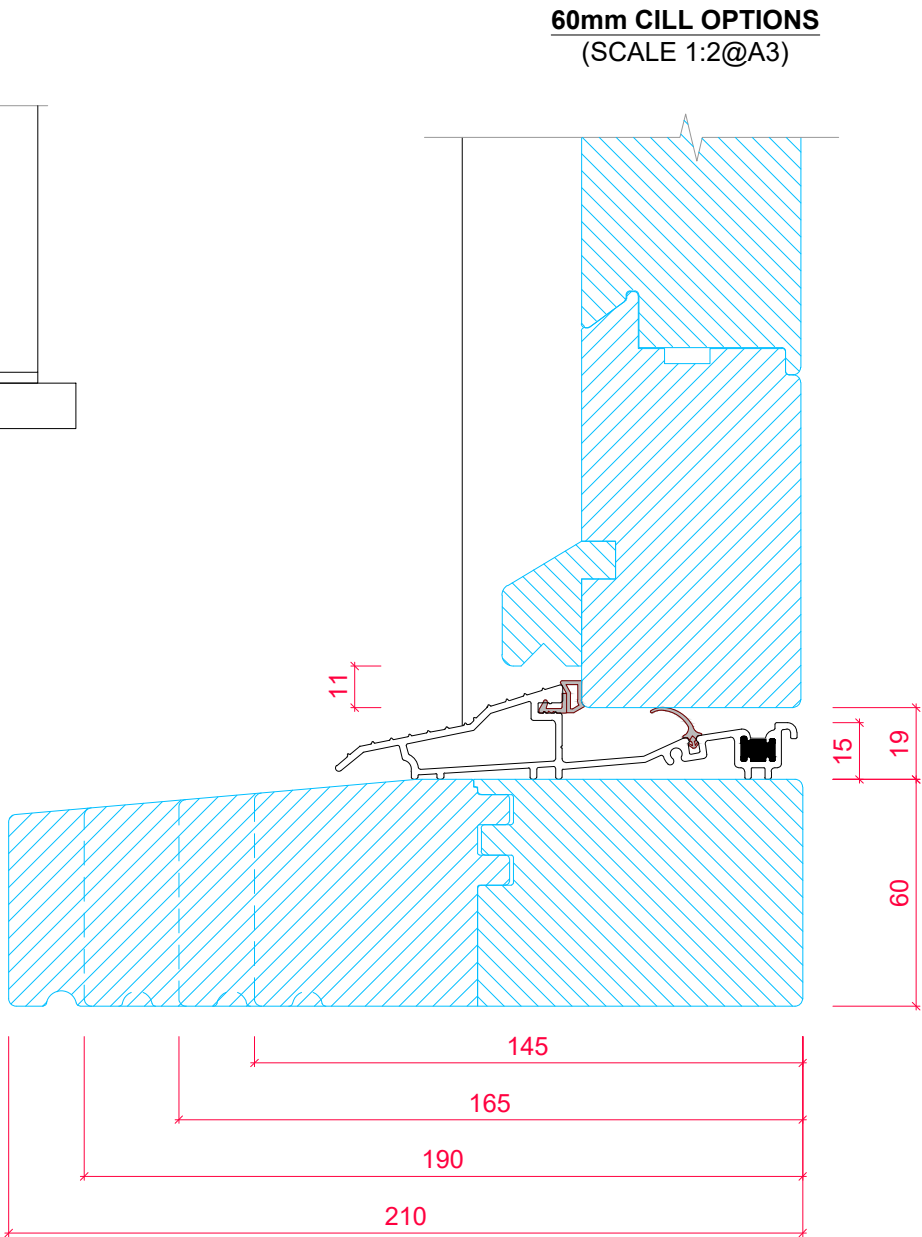

60mm CILL OPTIONS
(SCALE 1:2@A3)



PRODUCT RANGE:
ENTRANCE DOOR - OPEN IN (Square)
24mm Double Glazed Unit

TITLE
VERTICAL SECTION DETAIL
- PROJECTING CILL OPTIONS

DRAWING NO. **EDI-S-24-17** REV: -

DRAWN BY: **LH** DATE DRAWN: **01/07/2025** SCALE: **1:2 & 1:10@A3**

ALL MEASUREMENTS ARE FINISHED DIMENSIONS IN MM.

Din A3