



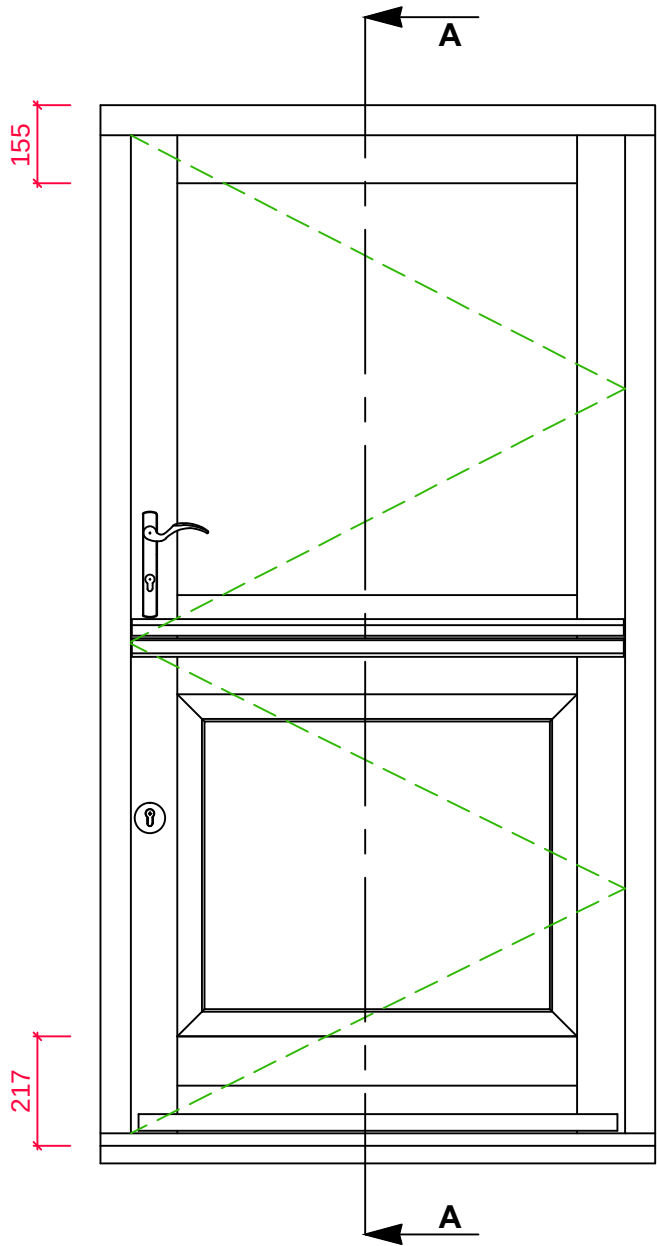


TYPICAL FRAME LAYOUT

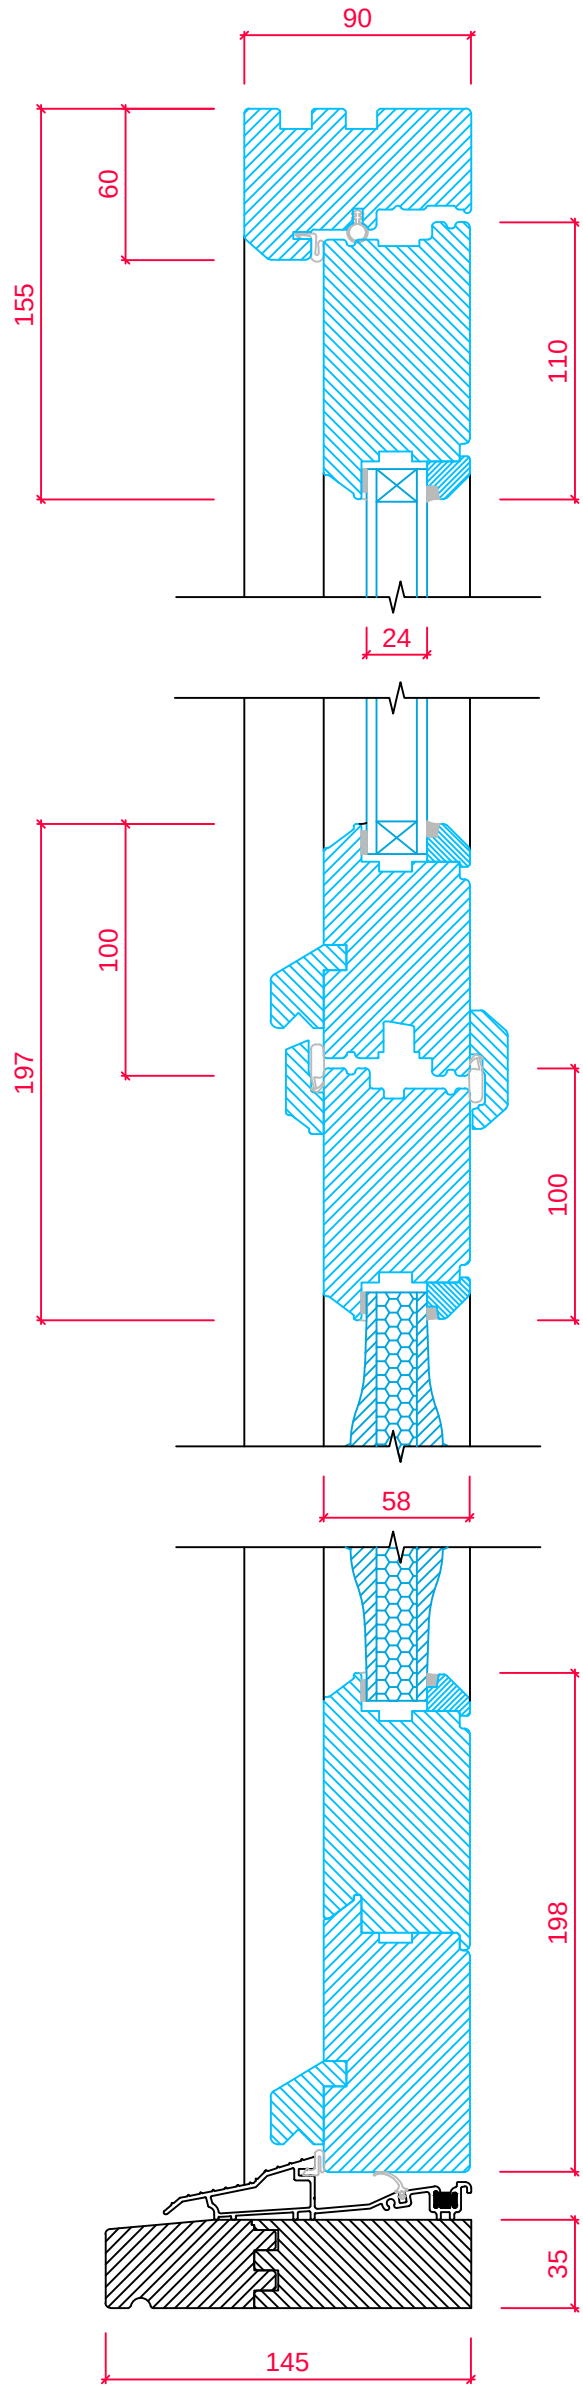

FRAME CROSS SECTION 'A-A'

TIMBER CILL OPTIONAL.
SEE CILL OPTIONS DRAWING.

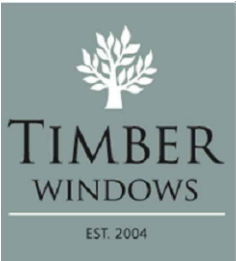

TOLERANCES
UNLESS OTHERWISE SPECIFIED

ALL DIMENSIONS IN MM
ALL LINEAR DIMENSIONS ± 0.4
ALL ANGLE DIMENSIONS $\pm 0.5^\circ$
BREAK ALL SHARP EDGES 0.5

PRODUCT RANGE:
STABLE DOOR (Bevel) (Open In)

TITLE
VERTICAL SECTION DETAIL
- TOP AND BOTTOM RAILS

Rev B

DRAWN BY: LH DATE DRAWN: 01/03/2017 SCALE: 1:2, 1:15