



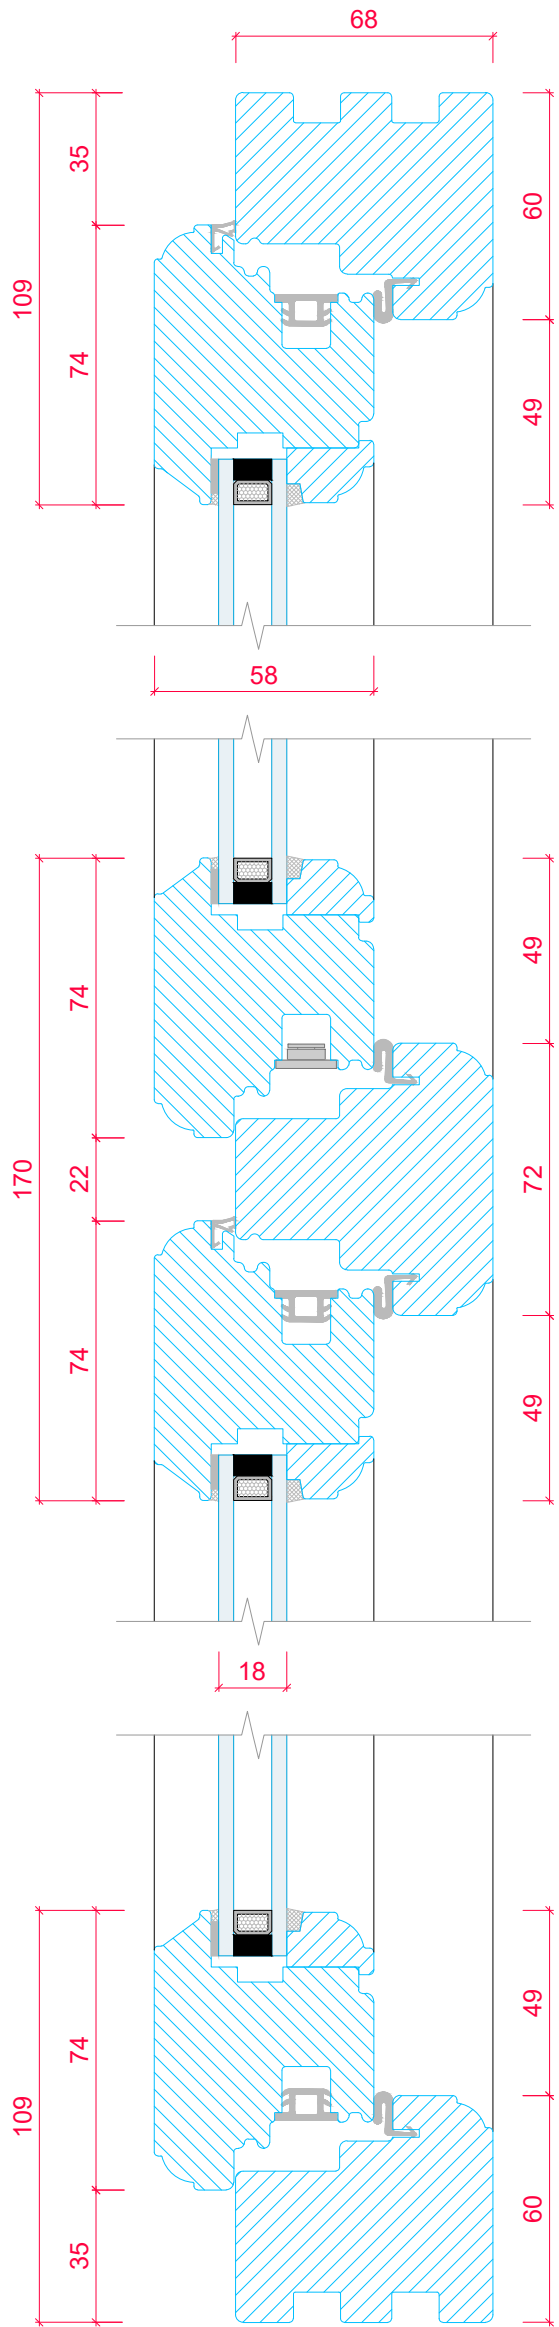

CASEMENT CROSS SECTION 'A-A'
(SCALE 1:2)

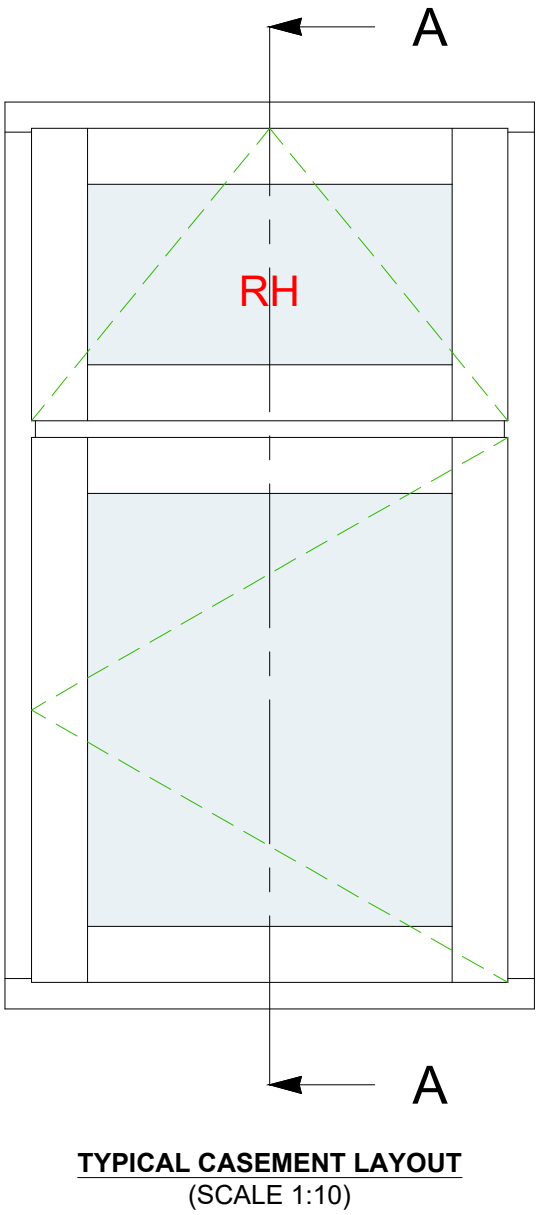

PRODUCT RANGE: LIPPED CASEMENT (<i>Ovolo</i>) 18mm Double Glazed Unit				
TITLE VERTICAL SECTION DETAIL - TRANSOM				
DRAWN BY:	LH	DATE DRAWN:	01/01/2025	SCALE: 1:2 & 1:10@A3