
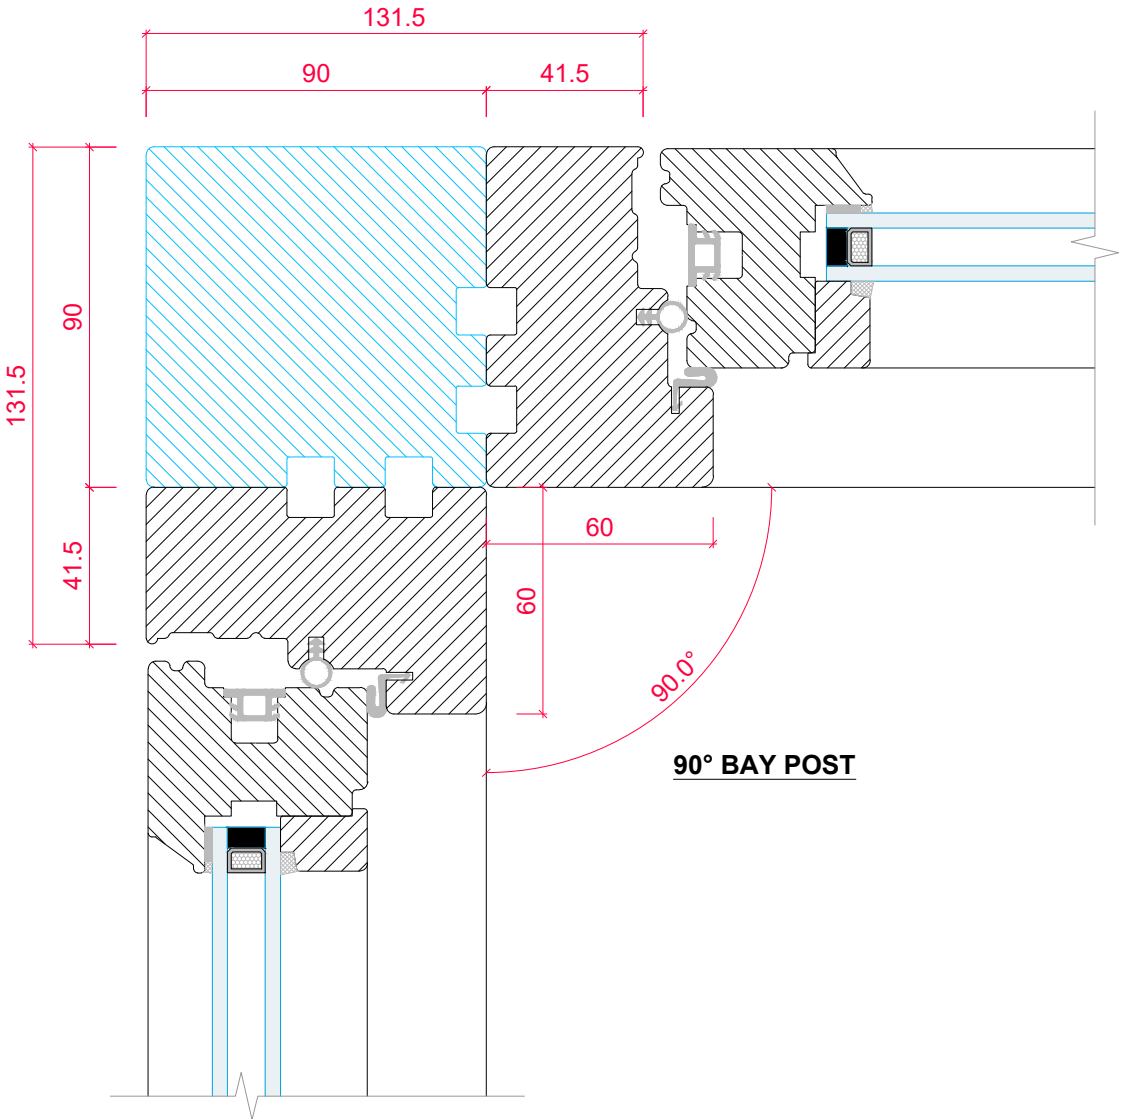


PLANT ON CILL OPTIONS NOT AVAILABLE ON BAYS

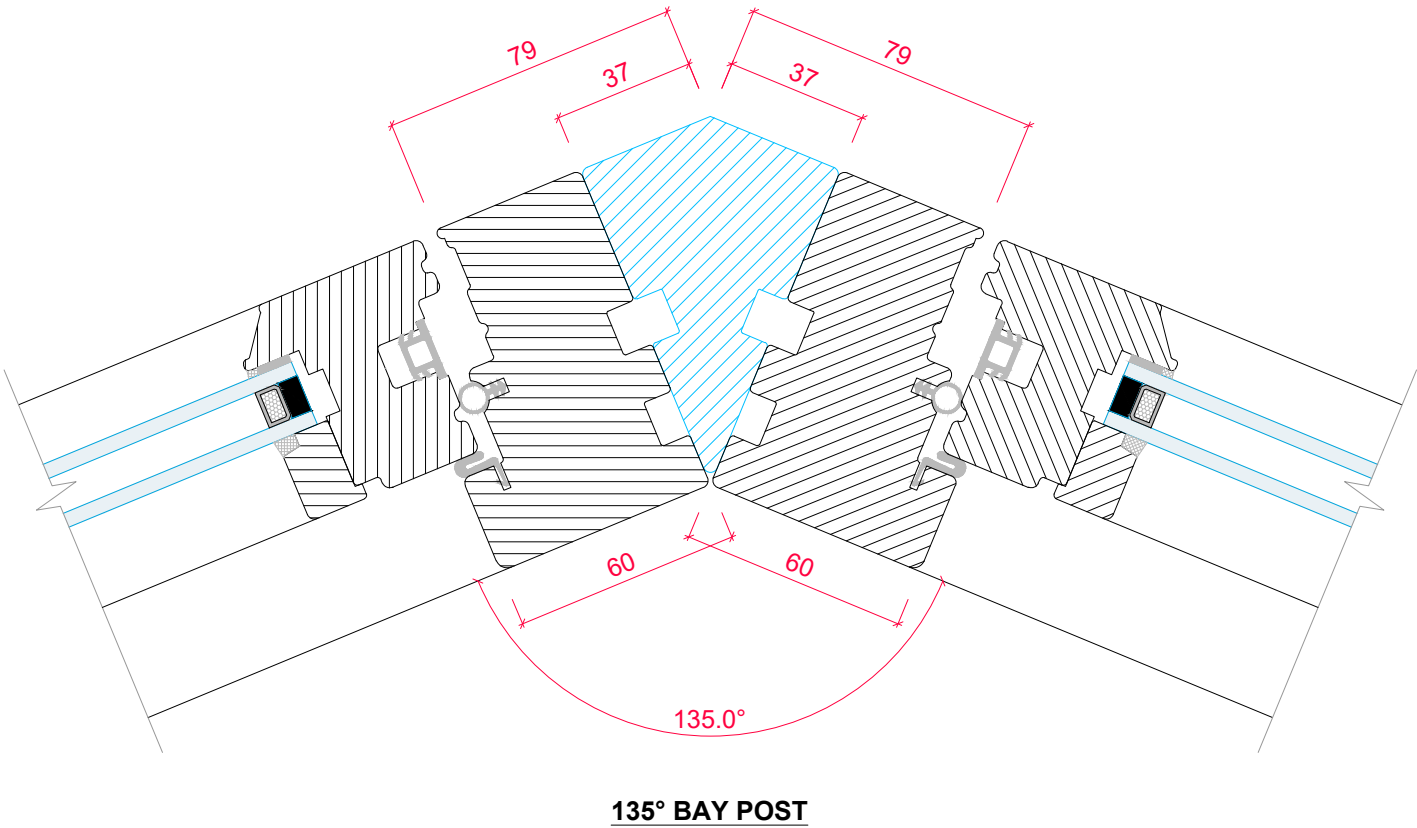

PRODUCTS ARE NOT LOAD BEARING

	PRODUCT RANGE:			
	COTTAGE CASEMENT (<i>Square</i>)			
	18mm Double Glazed Unit			
	TITLE			
HORIZONTAL SECTION DETAIL				
- BAY POST OPTIONS				
DRAWN BY:	LH	DATE DRAWN:	01/01/2025	SCALE: 1:2@A3