



THIS DRAWING AND SPECIFICATIONS ARE THE PROPERTY OF THE PERFORMANCE WINDOW GROUP. THEY ARE ISSUED IN STRICT CONFIDENCE AND SHALL NOT BE REPRODUCED, COPIED OR USED AS THE BASIS FOR MANUFACTURING WITHOUT WRITTEN PERMISSION.

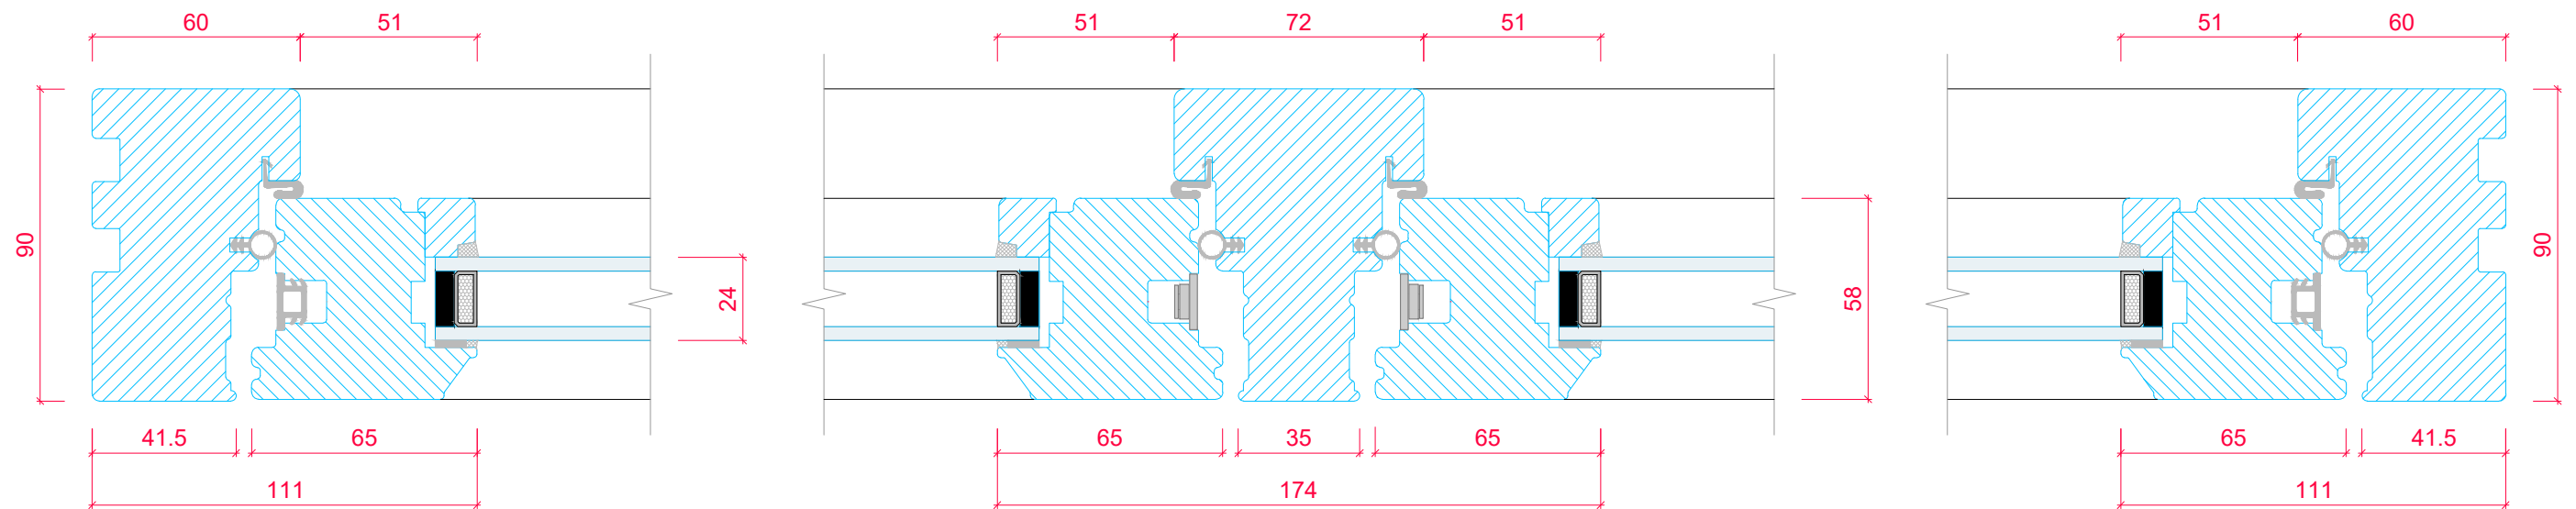

**CASEMENT CROSS SECTION 'A-A'**  
(SCALE 1:2)

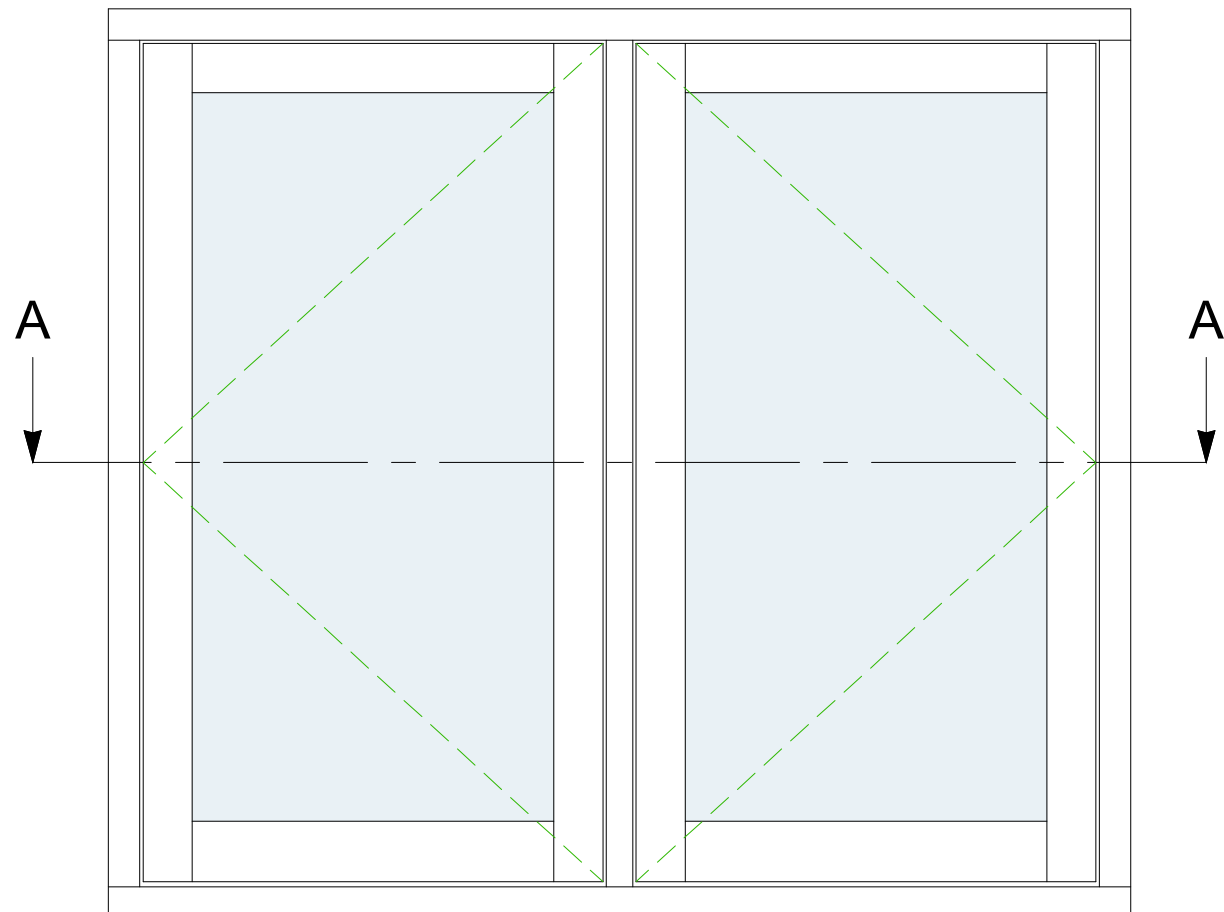

**TYPICAL CASEMENT LAYOUT**  
(SCALE 1:10)

|   |                |    |             |  |                                  |                      |
|---|----------------|----|-------------|--|----------------------------------|----------------------|
| <br><b>TIMBER</b><br>WINDOWS | PRODUCT RANGE: |    |             |  | FLUSH CASEMENT ( <i>Square</i> ) |                      |
|   |                |    |             |  | 24mm Double Glazed Unit          |                      |
|   | TITLE          |    |             |  | HORIZONTAL SECTION DETAIL        |                      |
|   |                |    |             |  | - MULLION                        |                      |
| DRAWN BY:   |                | LH | DATE DRAWN: |  | 01/01/2025                       | SCALE: 1:2 & 1:10@A3 |