



THIS DRAWING AND SPECIFICATIONS ARE THE PROPERTY OF THE PERFORMANCE WINDOW GROUP. THEY ARE ISSUED IN STRICT CONFIDENCE AND SHALL NOT BE REPRODUCED, COPIED OR USED AS THE BASIS FOR MANUFACTURING WITHOUT WRITTEN PERMISSION.

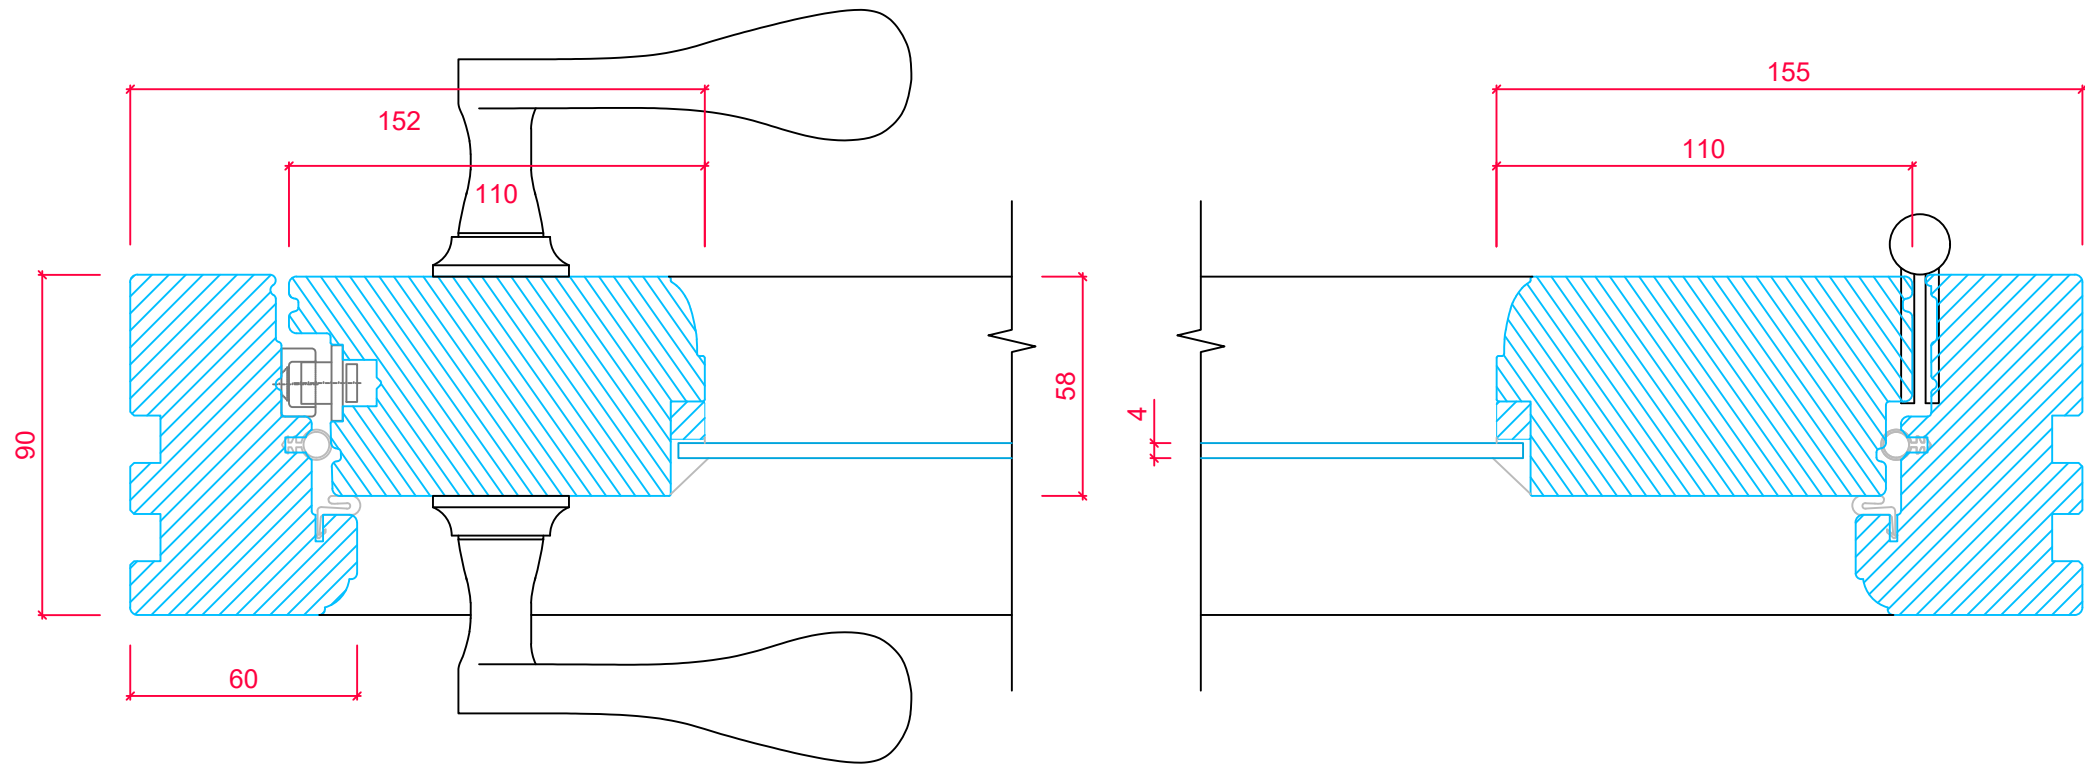

FRAME CROSS SECTION 'A-A'

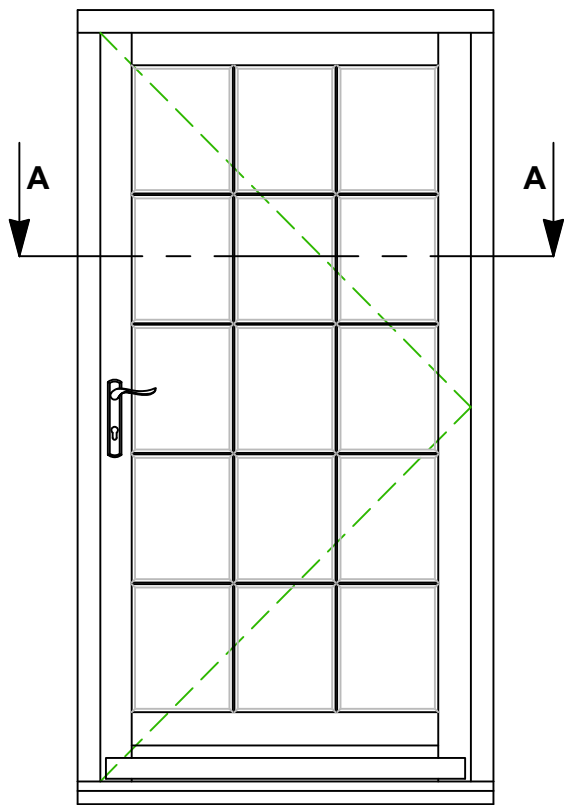

TYPICAL FRAME LAYOUT

 TIMBER WINDOWS EST. 2004	TOLERANCES <i>UNLESS OTHERWISE SPECIFIED</i>		PRODUCT RANGE: ENTRANCE DOOR - Open In (Ovolo) 4mm Putty Glazed			
	ALL DIMENSIONS IN MM ALL LINEAR DIMENSIONS ± 0.4 ALL ANGLE DIMENSIONS $\pm 0.5^\circ$ BREAK ALL SHARP EDGES 0.5		TITLE HORIZONTAL SECTION DETAIL - JAMBS			
DRAWN BY: LH		DATE DRAWN: 01/07/2018		SCALE: 1:2, 1:20		