




THIS DRAWING AND SPECIFICATIONS ARE THE PROPERTY OF TIMBER WINDOWS.
THEY ARE ISSUED IN STRICT CONFIDENCE AND SHALL NOT BE REPRODUCED,
COPIED OR USED AS THE BASIS FOR MANUFACTURING WITHOUT WRITTEN PERMISSION.

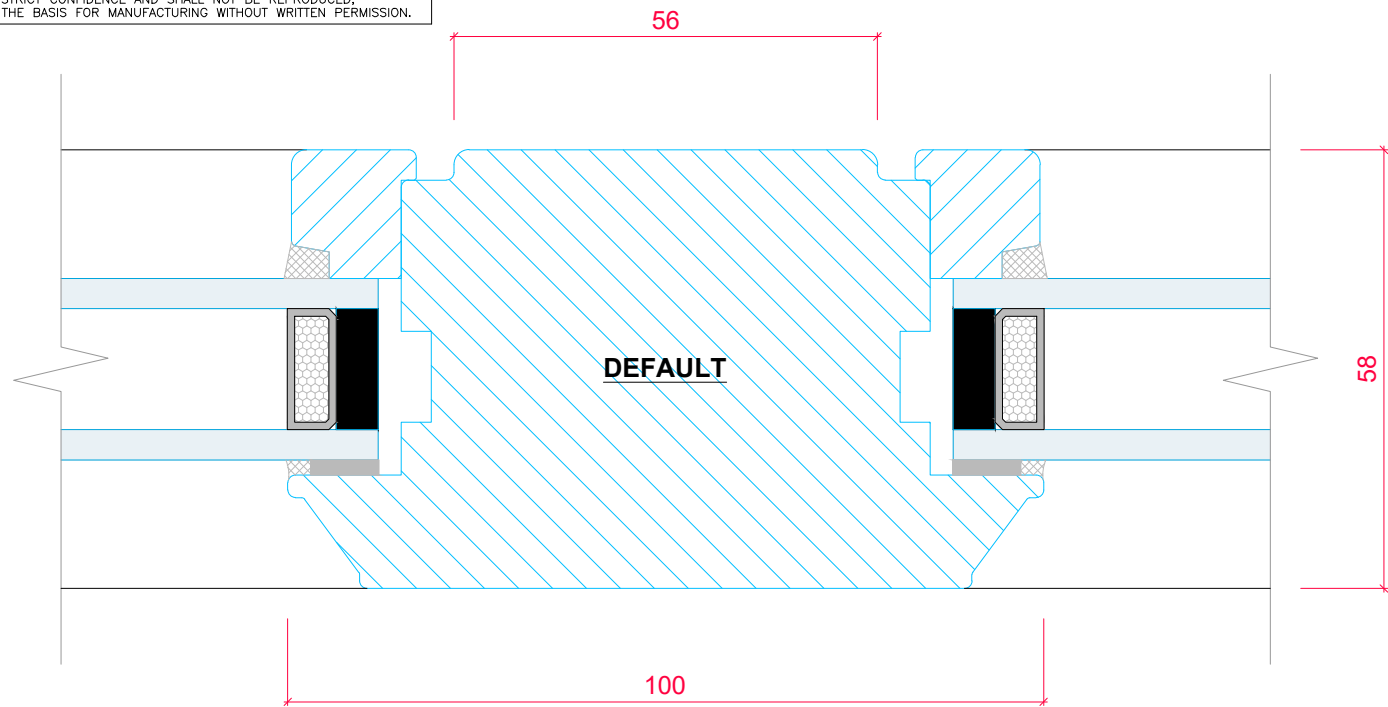

CROSS SECTION 'A-A'
(SCALE 1:1)

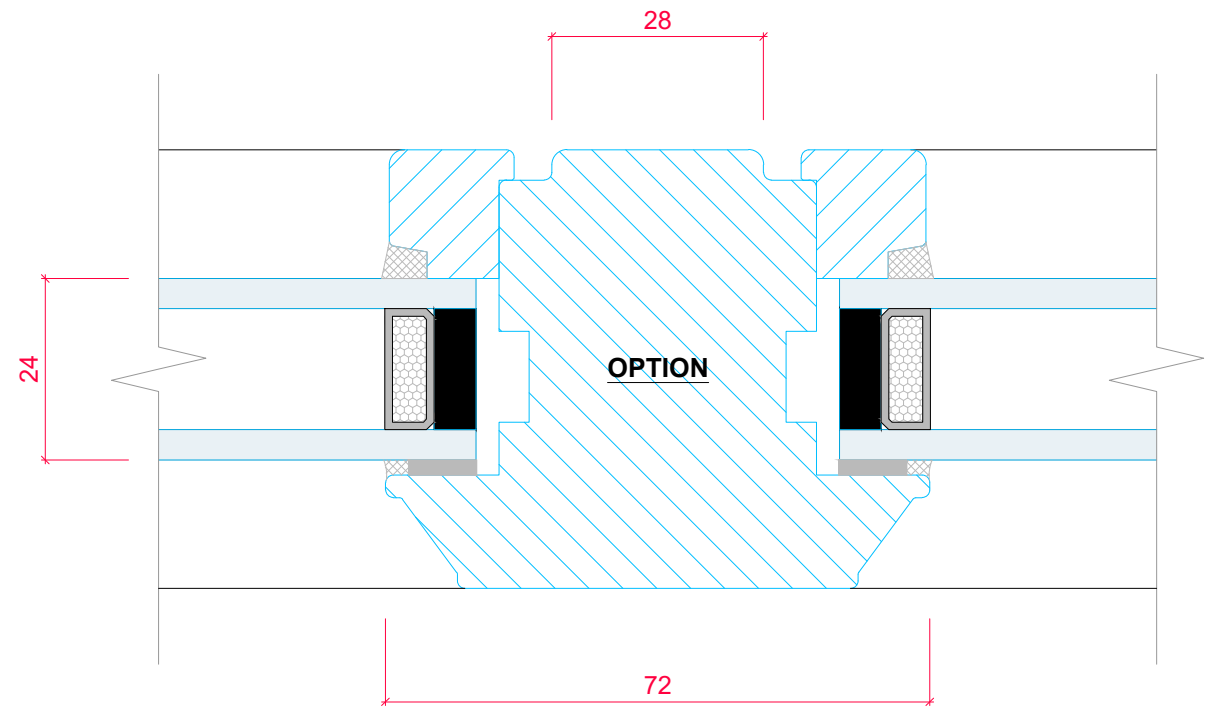

CROSS SECTION 'B-B'
(SCALE 1:1)

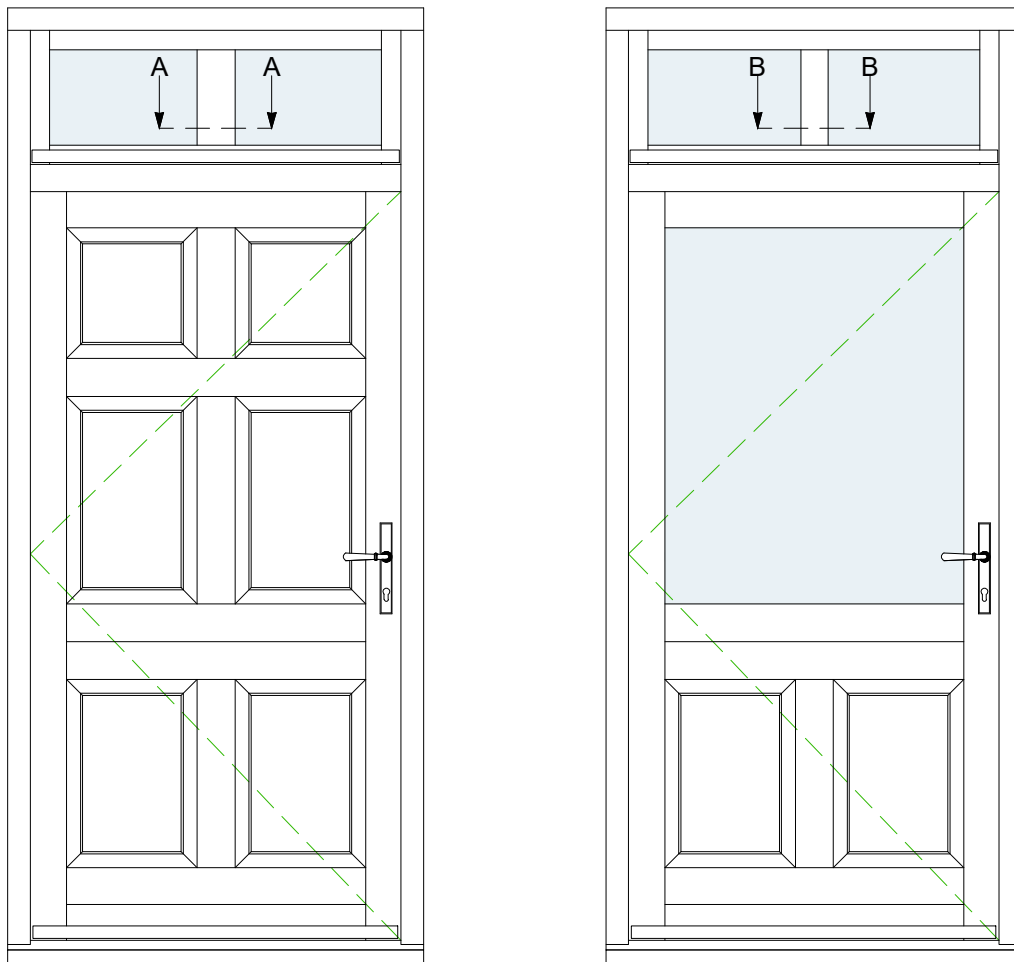

TYPICAL ENTRANCE DOOR LAYOUT
(SCALE 1:20)

 TIMBER WINDOWS	PRODUCT RANGE: ENTRANCE DOOR - OPEN IN (<i>Square</i>) 24mm Double Glazed Unit			
	TITLE HORIZONTAL SECTION DETAIL - DUMMY MULLION OPTIONS			
	DRAWN BY:	LH	DATE DRAWN:	01/07/2025
	SCALE:	1:1 & 1:20	@A3	