

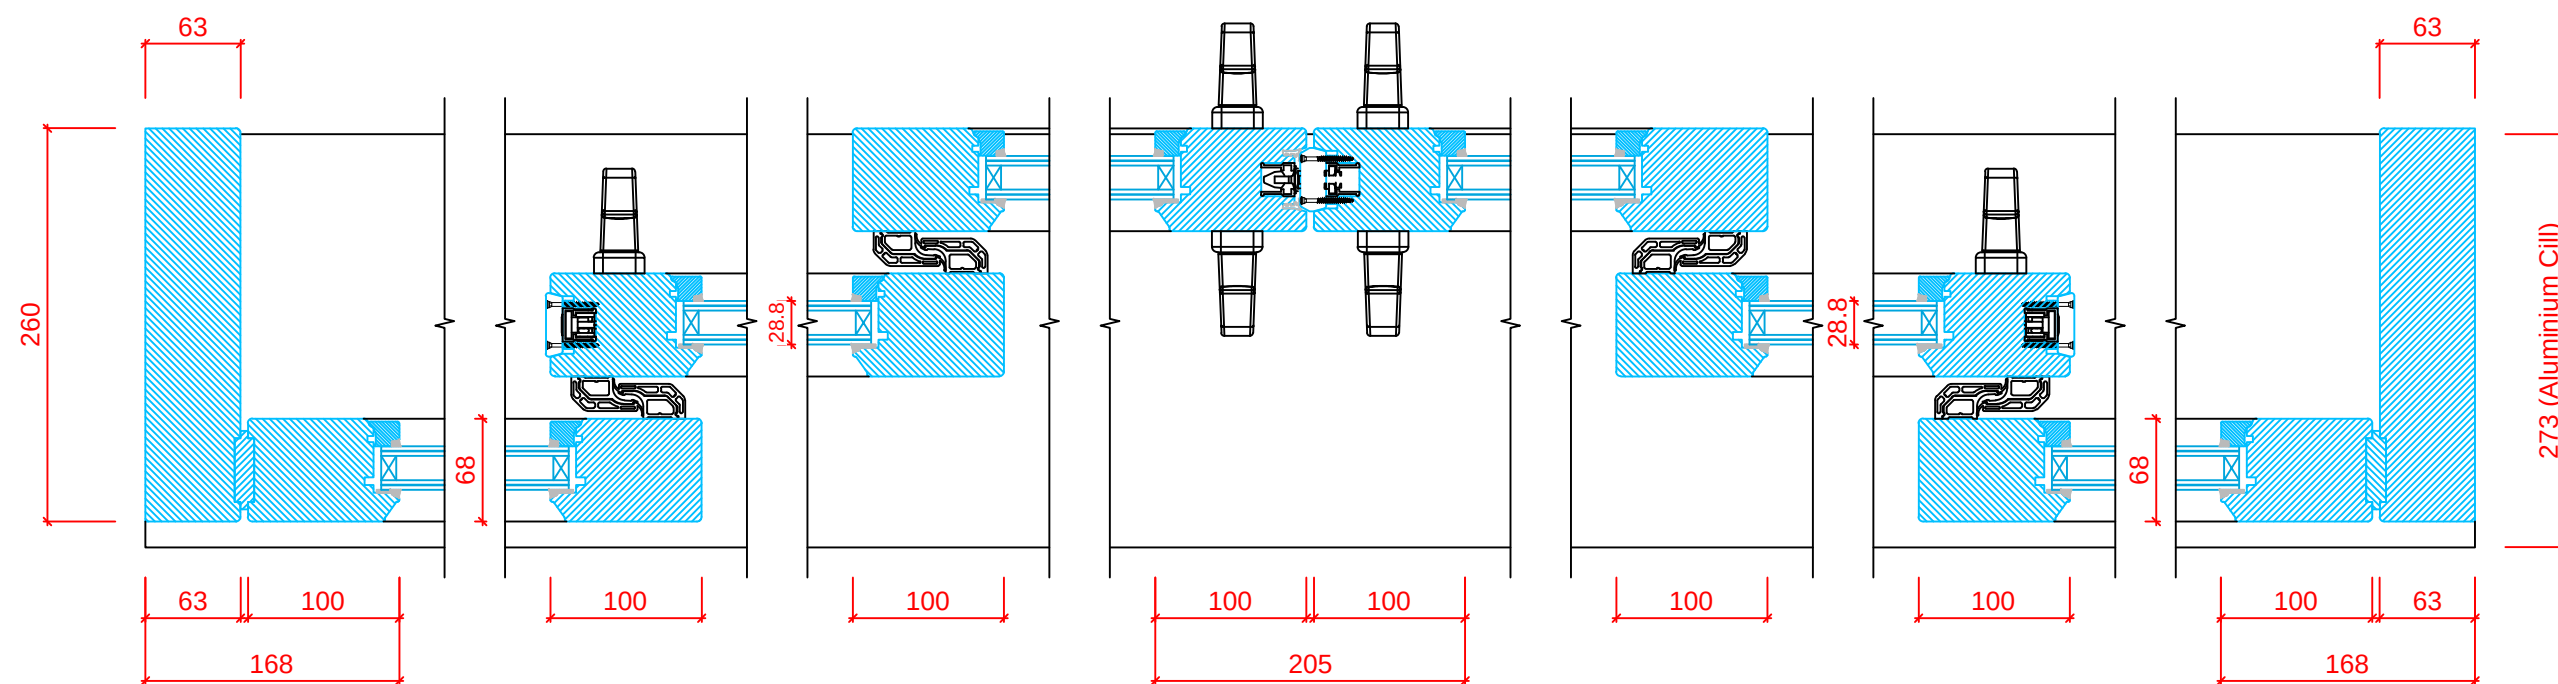


THIS DRAWING AND SPECIFICATIONS ARE THE PROPERTY OF THE PERFORMANCE WINDOW GROUP. THEY ARE ISSUED IN STRICT CONFIDENCE AND SHALL NOT BE REPRODUCED, COPIED OR USED AS THE BASIS FOR MANUFACTURING WITHOUT WRITTEN PERMISSION.

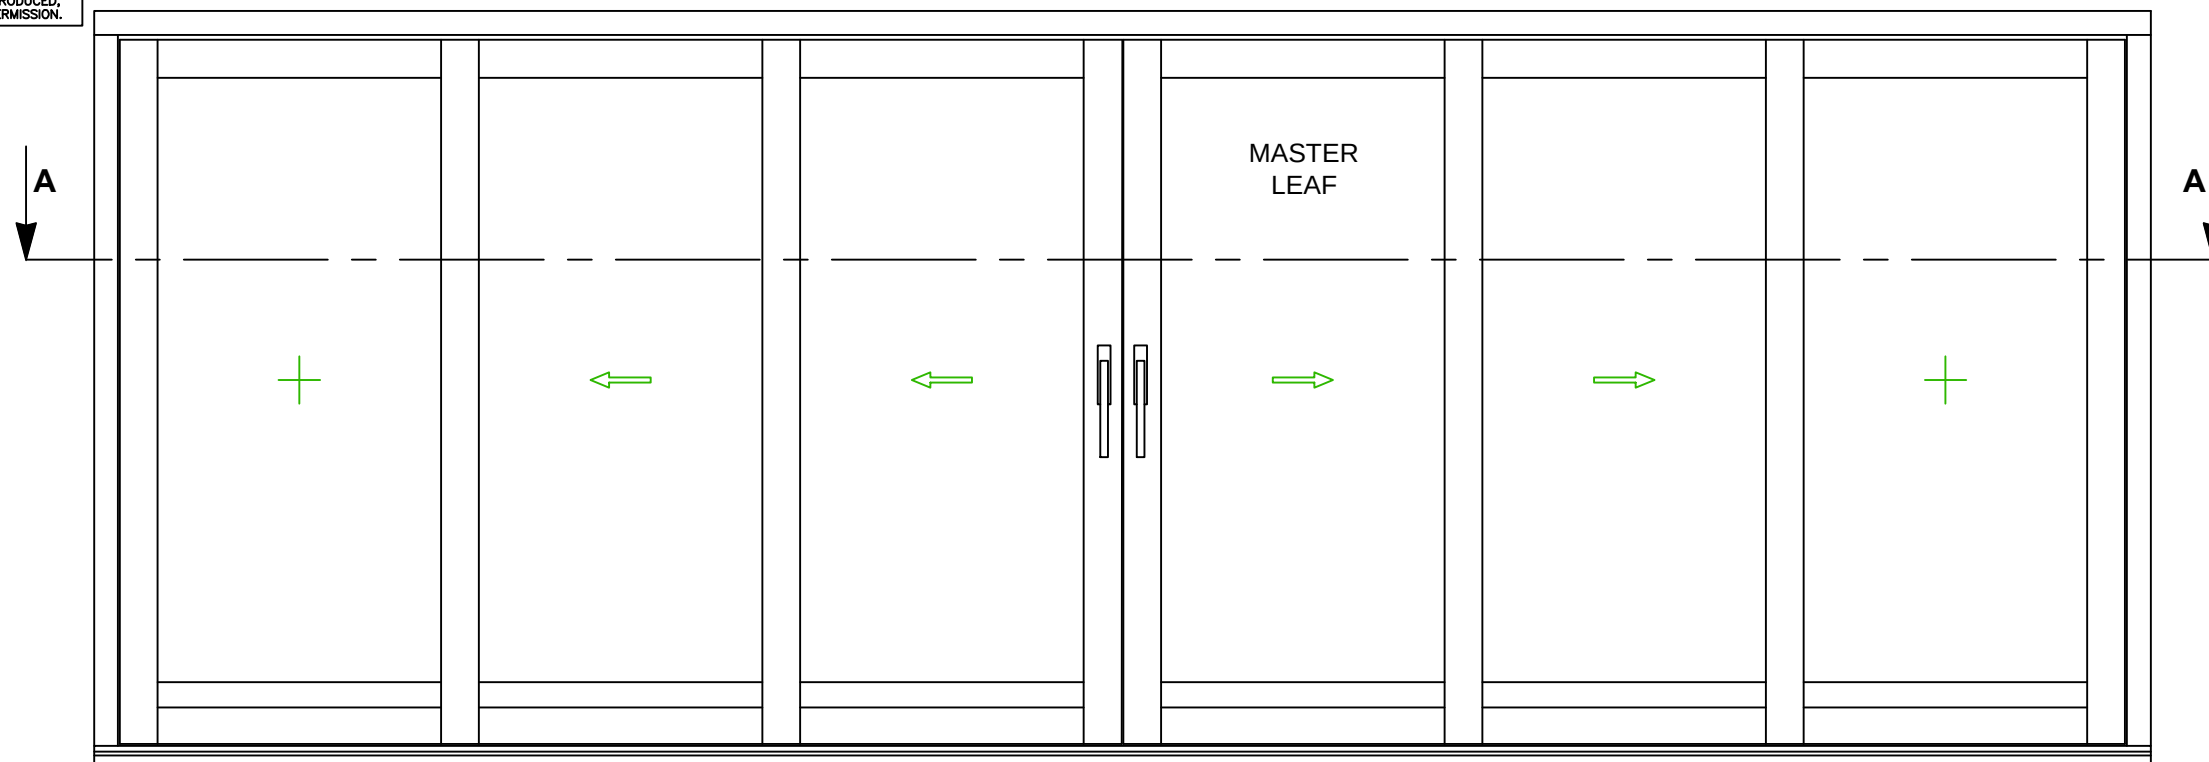

FRAME CROSS SECTION 'A-A'

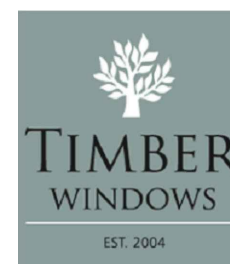

TOLERANCES
UNLESS OTHERWISE SPECIFIED

ALL DIMENSIONS IN MM
ALL LINEAR DIMENSIONS ± 0.4
ALL ANGLE DIMENSIONS $\pm 0.5^\circ$
BREAK ALL SHARP EDGES 0.5

ED	PRODUCT RANGE:
	PATIO DOOR (<i>Square</i>)

TITLE	HORIZONTAL SECTION DETAIL - SCHEME L - JAMBS
-------	---

Rev B

DRAWN BY:	LH	DATE DRAWN:	23/11/2017	SCALE:	1:5, 1:20
-----------	----	-------------	------------	--------	-----------

ALL MEASUREMENTS ARE FINISHED DIMENSIONS IN MM.

DO NOT SCALE DRAWING!

Din A3