


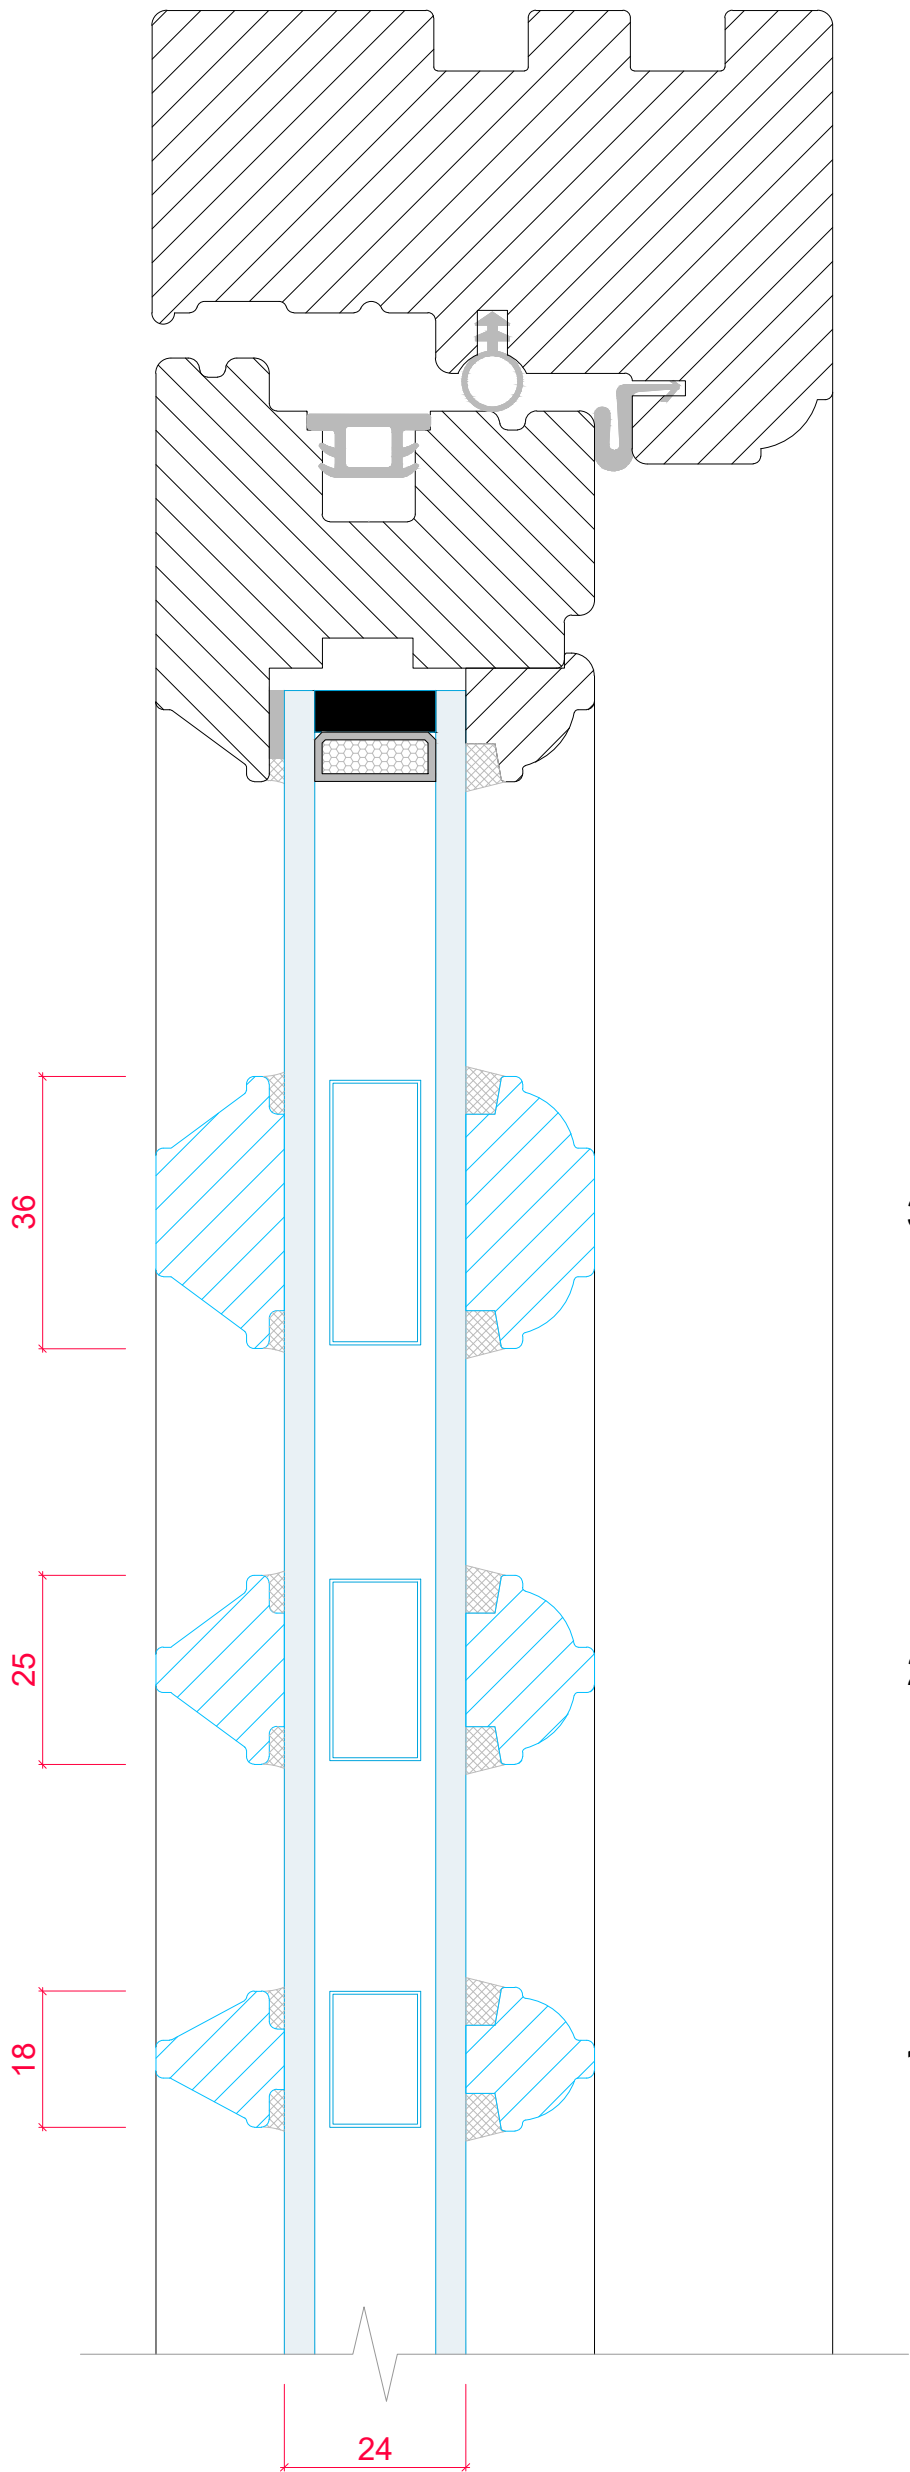

36mm OVOLO BEAD

27mm OVOLO BEAD

18mm OVOLO BEAD



TIMBER
WINDOWS

PRODUCT RANGE:
COTTAGE CASEMENT (*Ovolo*)
24mm Double Glazed Unit

TITLE
VERTICAL SECTION DETAIL
- GLAZING BAR OPTIONS

DRAWN BY: LH DATE DRAWN: 01/01/2025 SCALE: 1:1@A3