


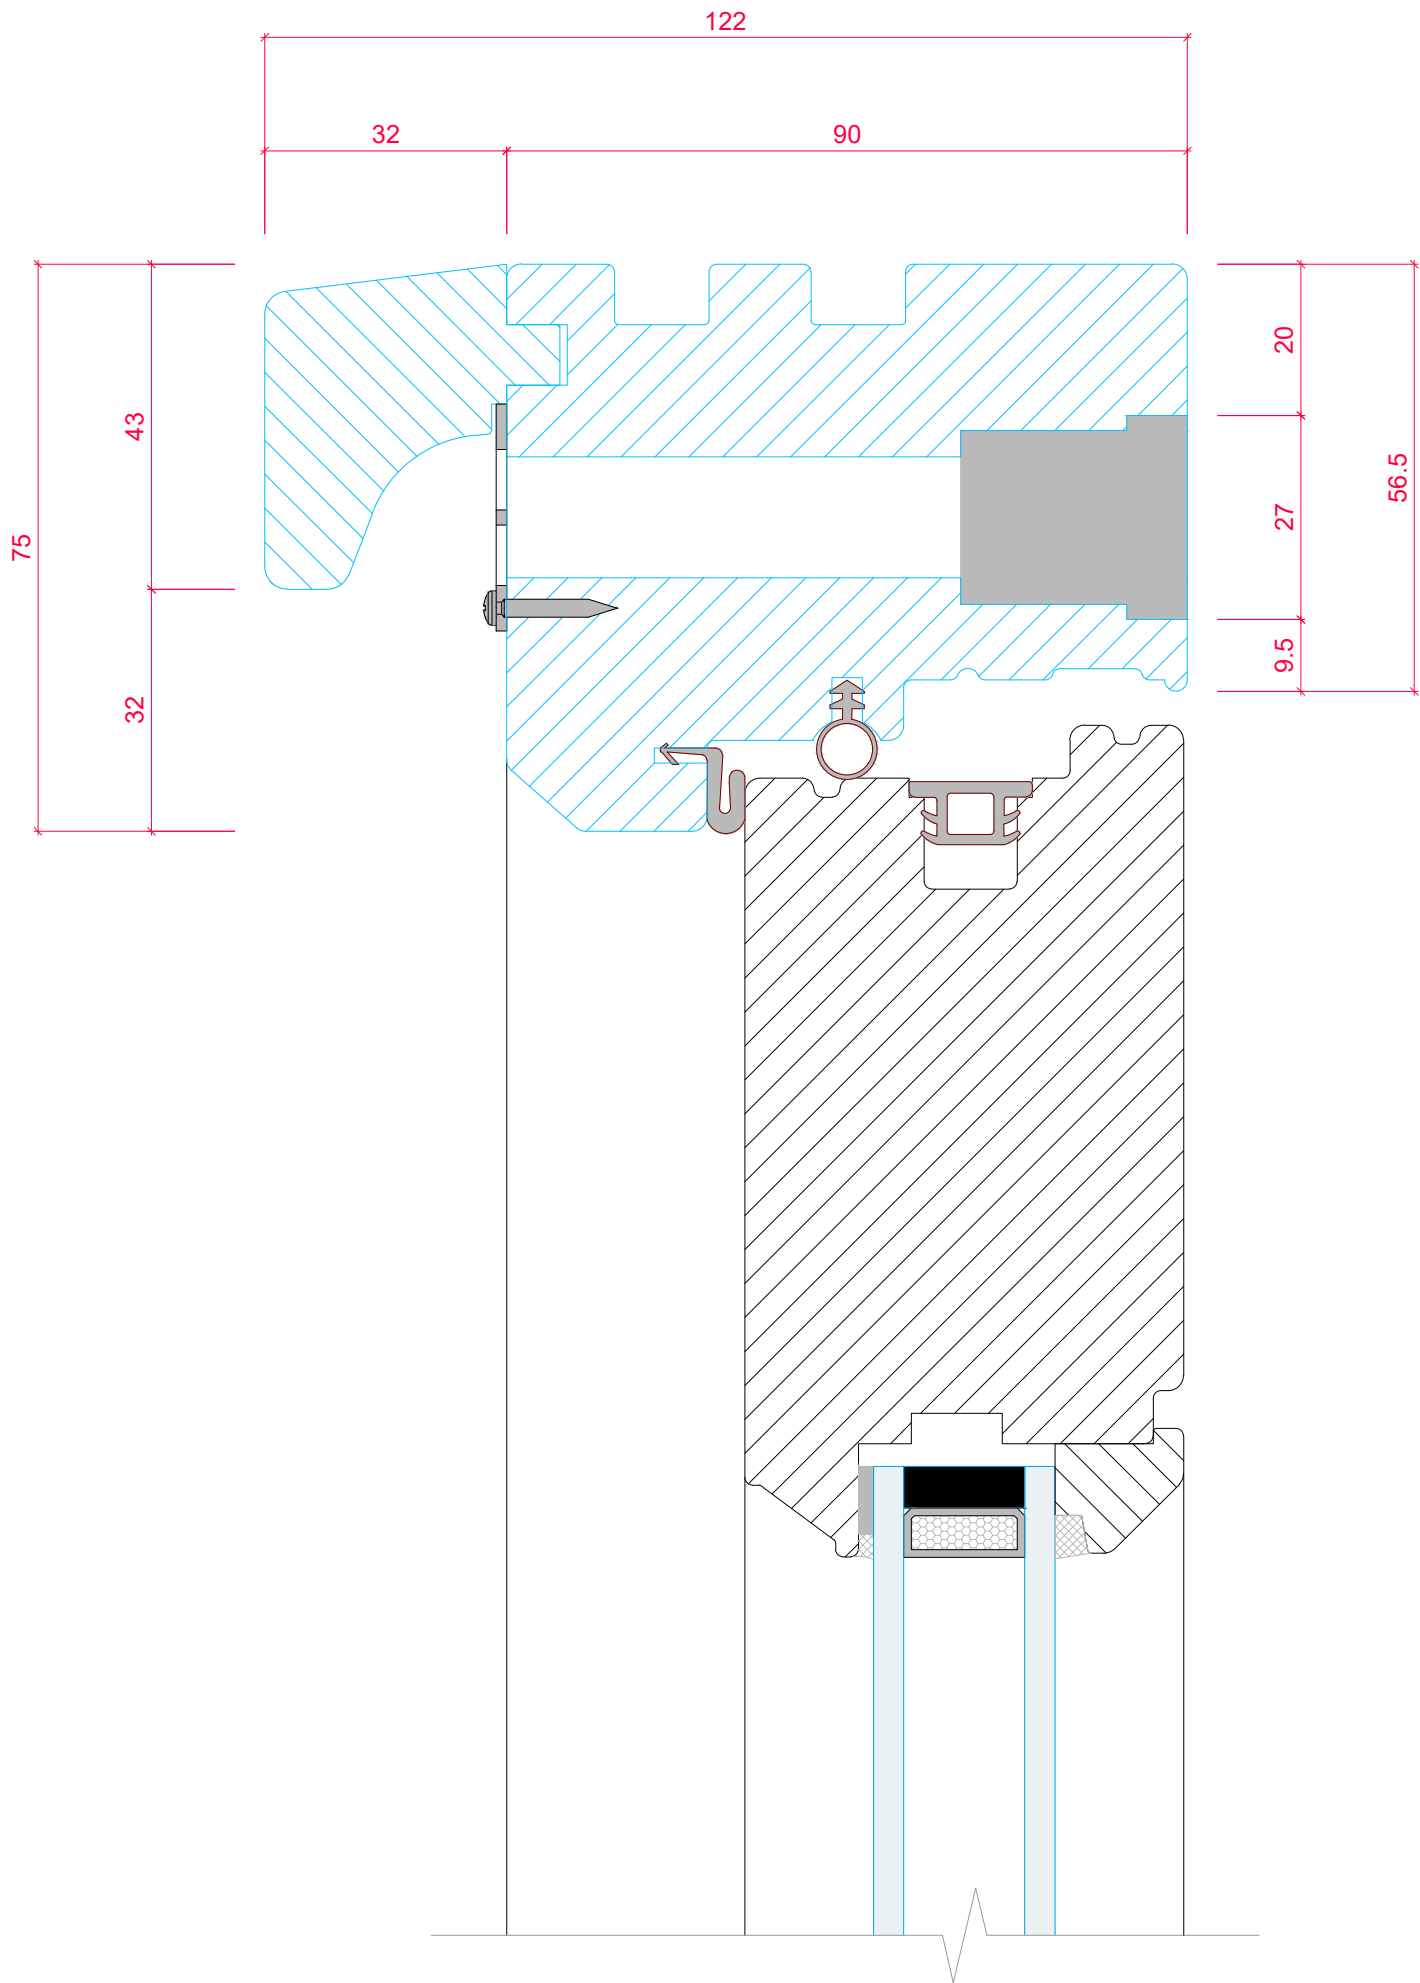

TIMBER
WINDOWS

PRODUCT RANGE:

ENTRANCE DOOR - OPEN IN (*Bevel*)
24mm Double Glazed Unit

TITLE

VERTICAL SECTION DETAIL
- 75mm HEAD with TRICKLE VENT OPTION

DRAWING NO. **EDI-B-24-14**

REV:

-

DRAWN BY:

LH

DATE DRAWN:

01/07/2025

SCALE:

1:1@A3

ALL MEASUREMENTS ARE FINISHED DIMENSIONS IN MM.

Din A3