



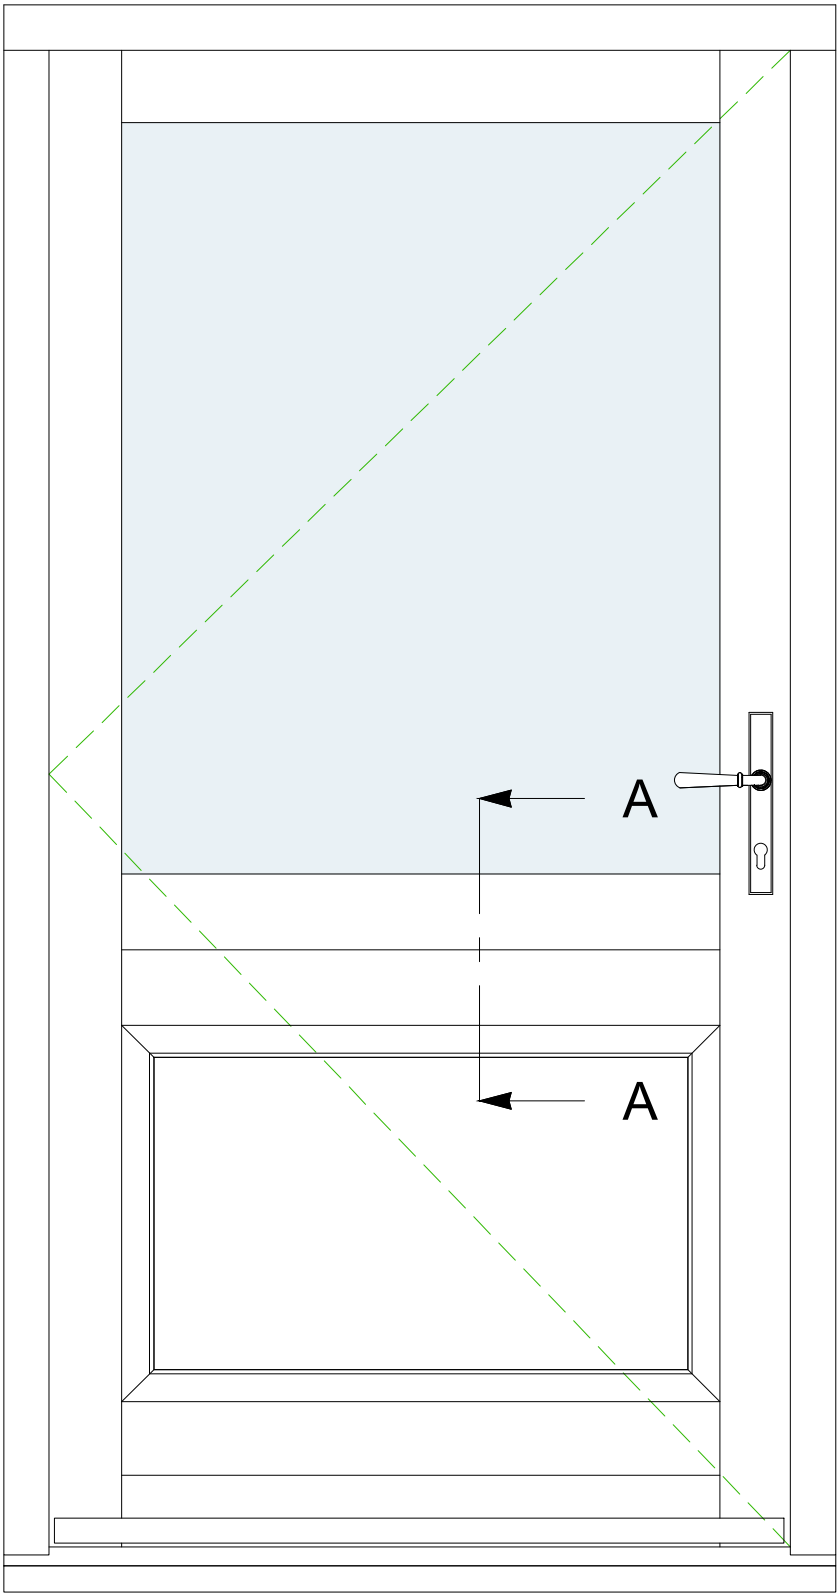

TYPICAL ENTRANCE DOOR LAYOUT
(SCALE 1:10)

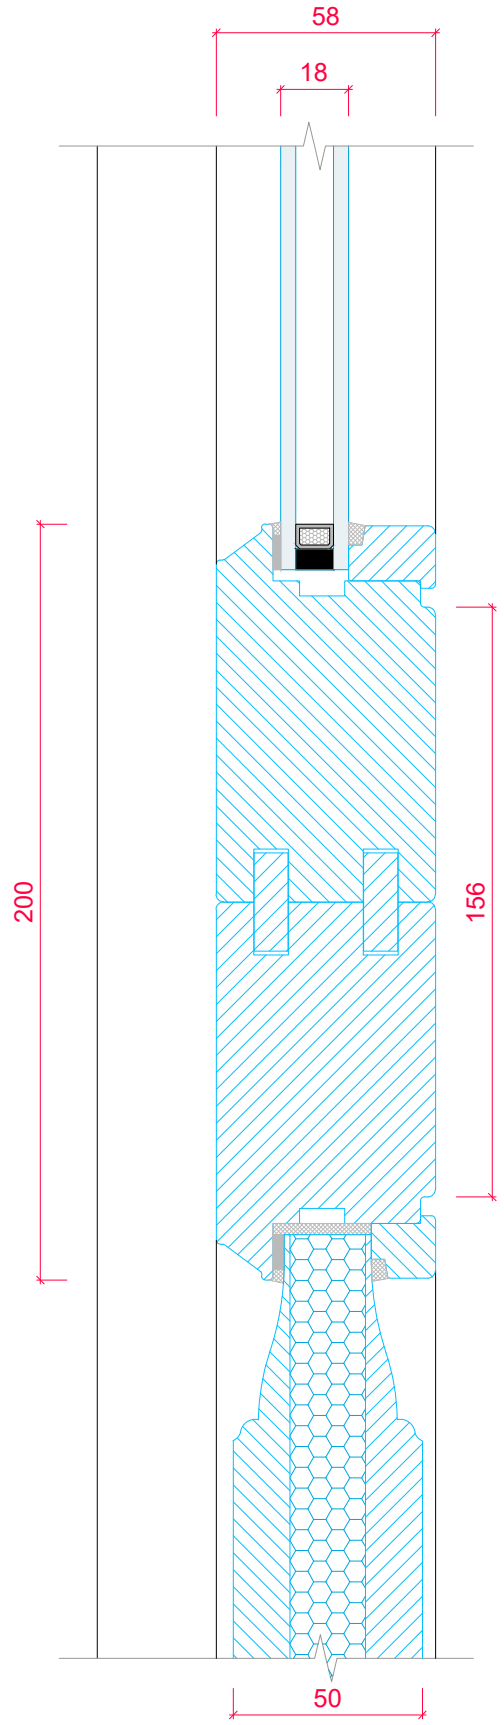

200mm MID-RAIL CROSS SECTION 'A-A'
(SCALE 1:2)



TIMBER
WINDOWS

PRODUCT RANGE:
ENTRANCE DOOR - OPEN IN (Square)
18mm Double Glazed Unit

TITLE
VERTICAL SECTION DETAIL
- 200mm MID-RAIL