


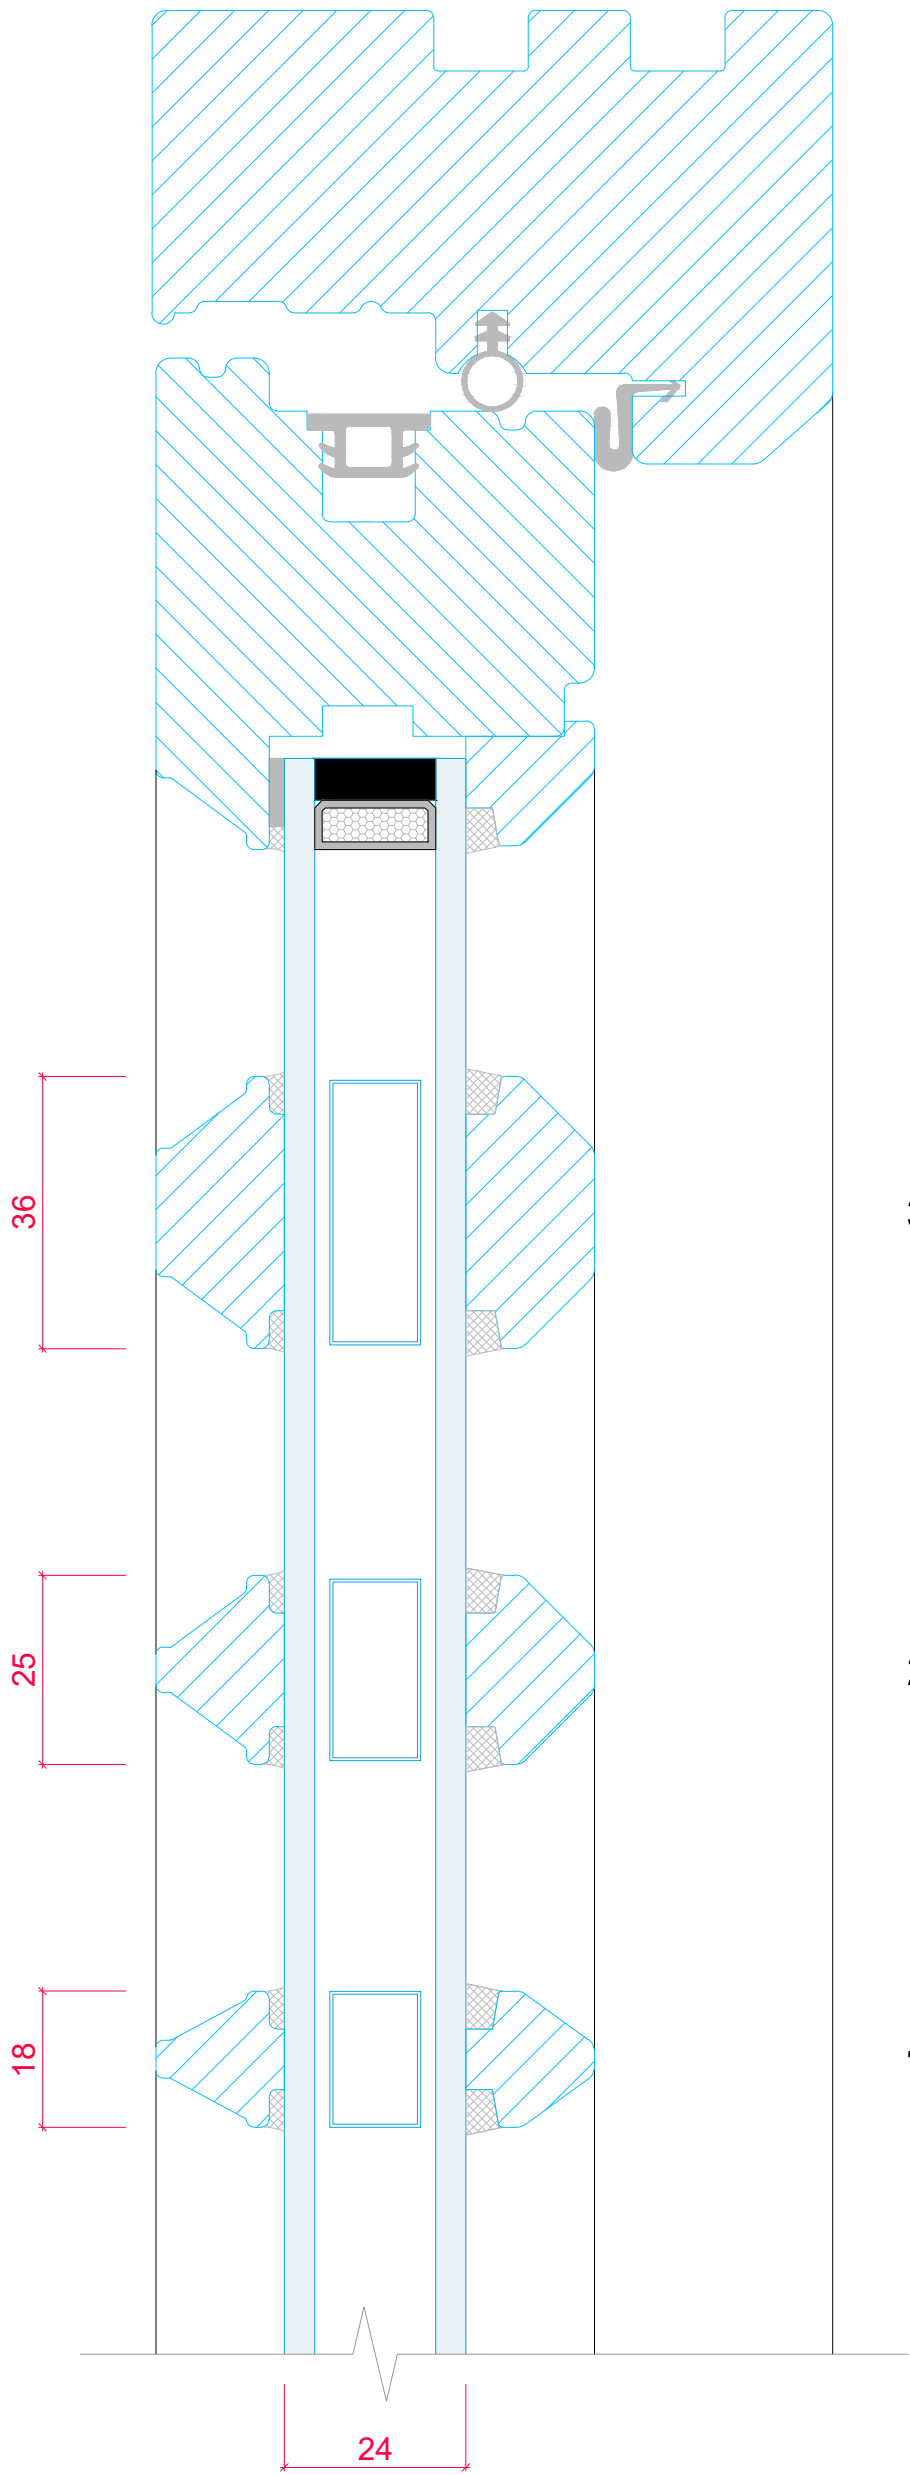

36mm BEVEL BEAD

27mm BEVEL BEAD

18mm BEVEL BEAD



TIMBER
WINDOWS

PRODUCT RANGE:
FLUSH CASEMENT (*Bevel*)
24mm Double Glazed Unit

TITLE
VERTICAL SECTION DETAIL
- GLAZING BAR OPTIONS

DRAWN BY: **LH** | DATE DRAWN: **01/01/2025** | SCALE: **1:1@A3**