


THIS DRAWING AND SPECIFICATIONS ARE THE PROPERTY OF TIMBER WINDOWS.
THEY ARE ISSUED IN STRICT CONFIDENCE AND SHALL NOT BE REPRODUCED,
COPIED OR USED AS THE BASIS FOR MANUFACTURING WITHOUT WRITTEN PERMISSION.

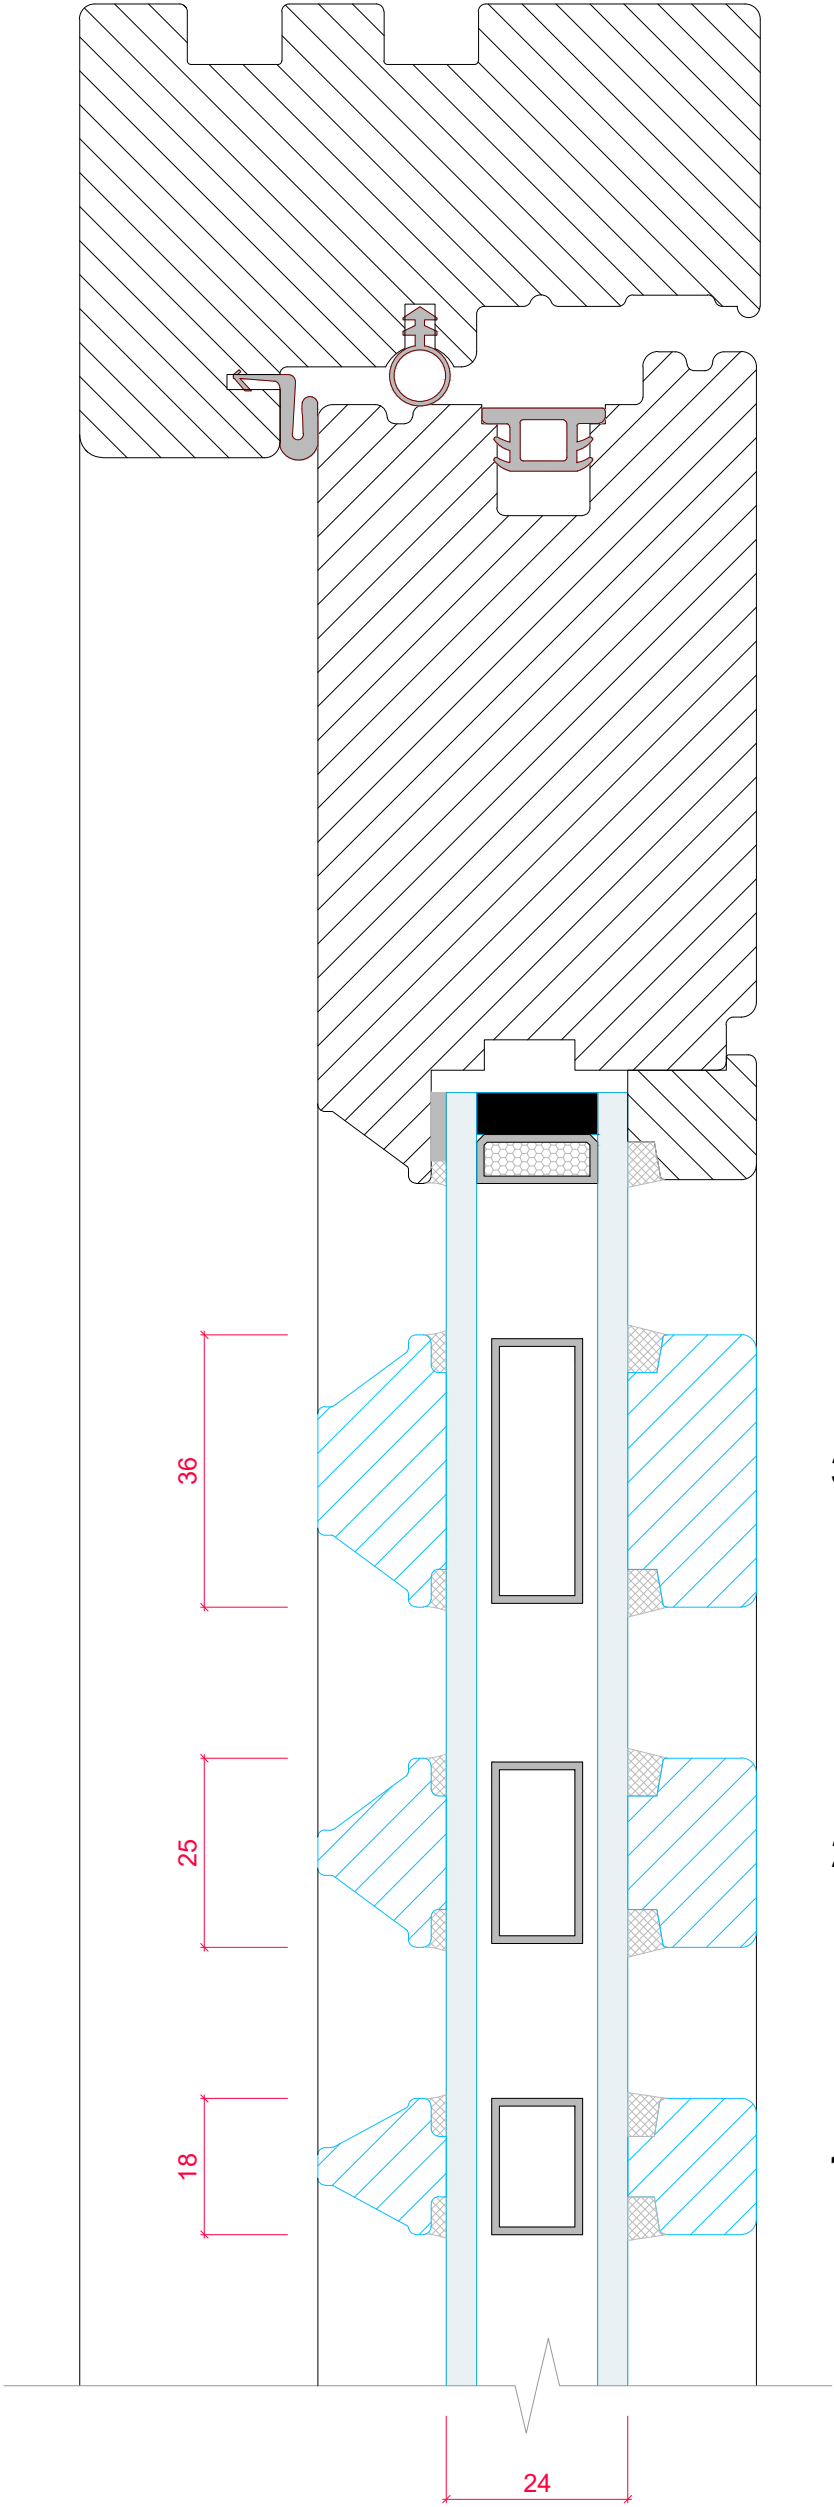

36mm SQUARE BEAD

27mm SQUARE BEAD

18mm SQUARE BEAD



PRODUCT RANGE: ENTRANCE DOOR - OPEN IN (<i>Square</i>) 24mm Double Glazed Unit			
TITLE VERTICAL SECTION DETAIL - GLAZING BAR OPTIONS			
DRAWN BY:	LH	DATE DRAWN:	01/07/2025
SCALE:	1:1@A3		