


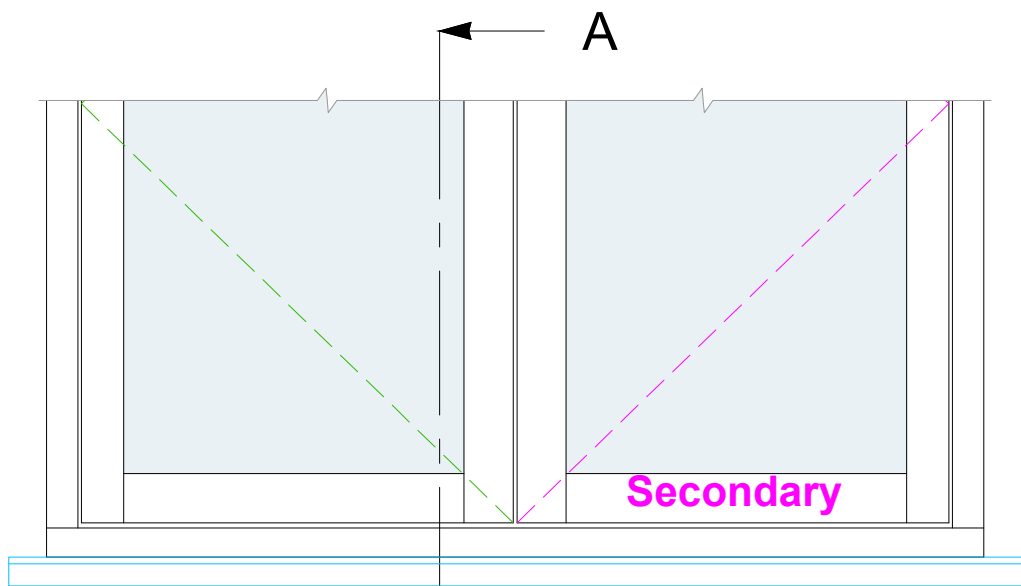


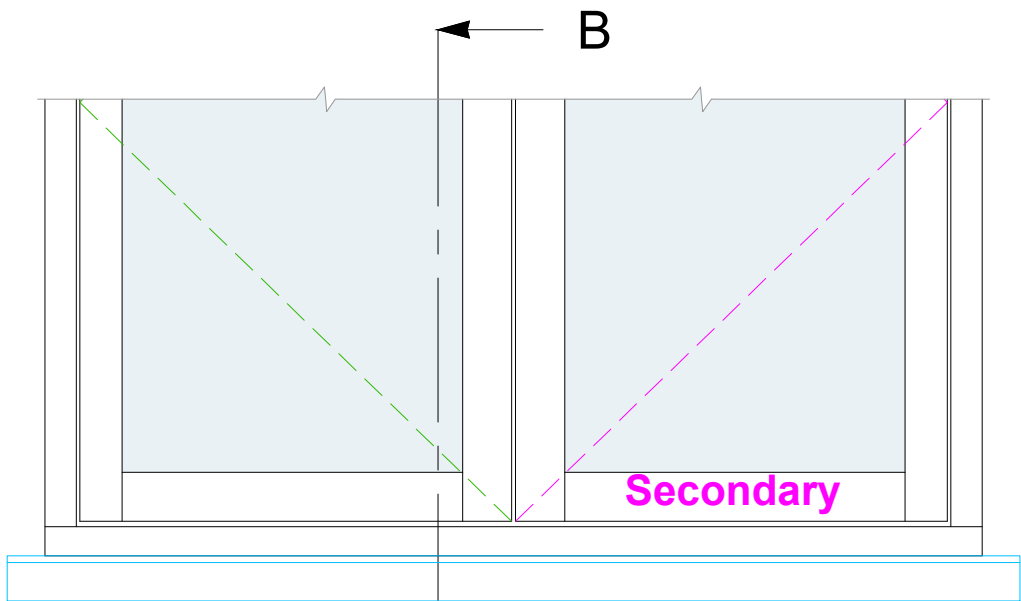

TYPICAL CASEMENT LAYOUT
145mm Projection Cill with 50mm Horns
(SCALE 1:10)

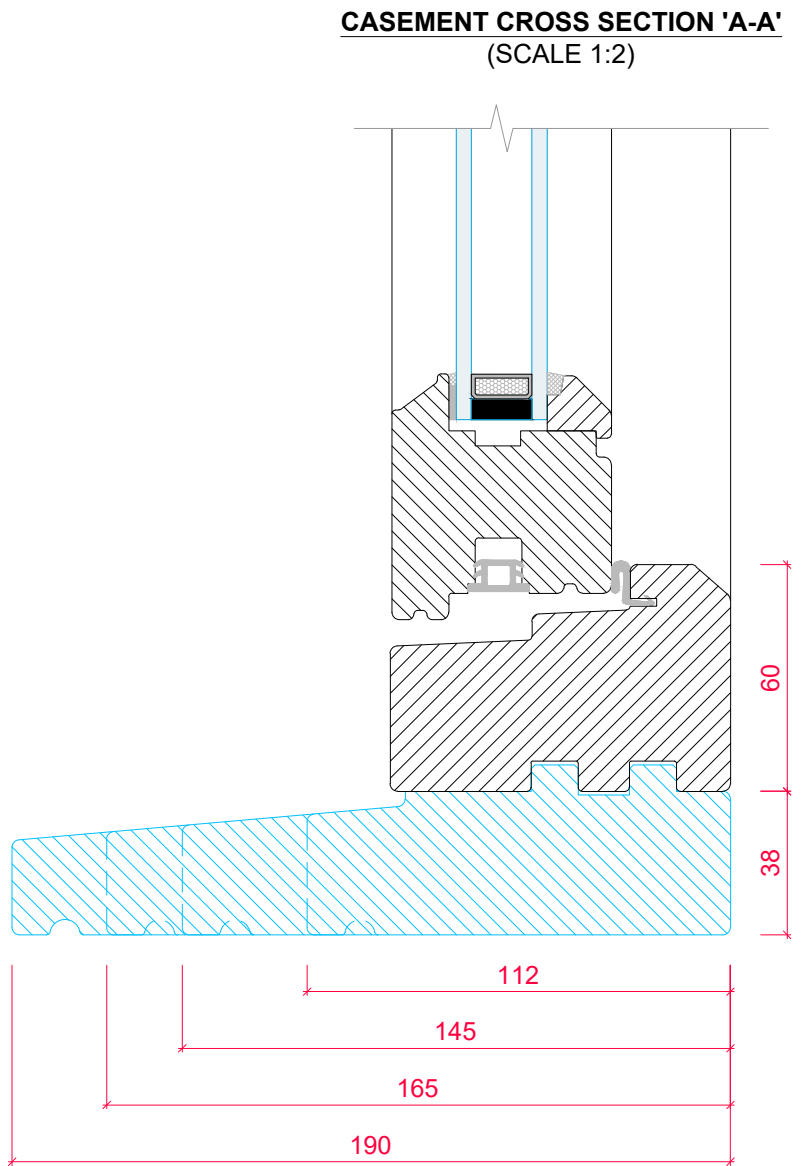

TYPICAL CASEMENT LAYOUT
145mm Projection Cill with 50mm Horns
(SCALE 1:10)

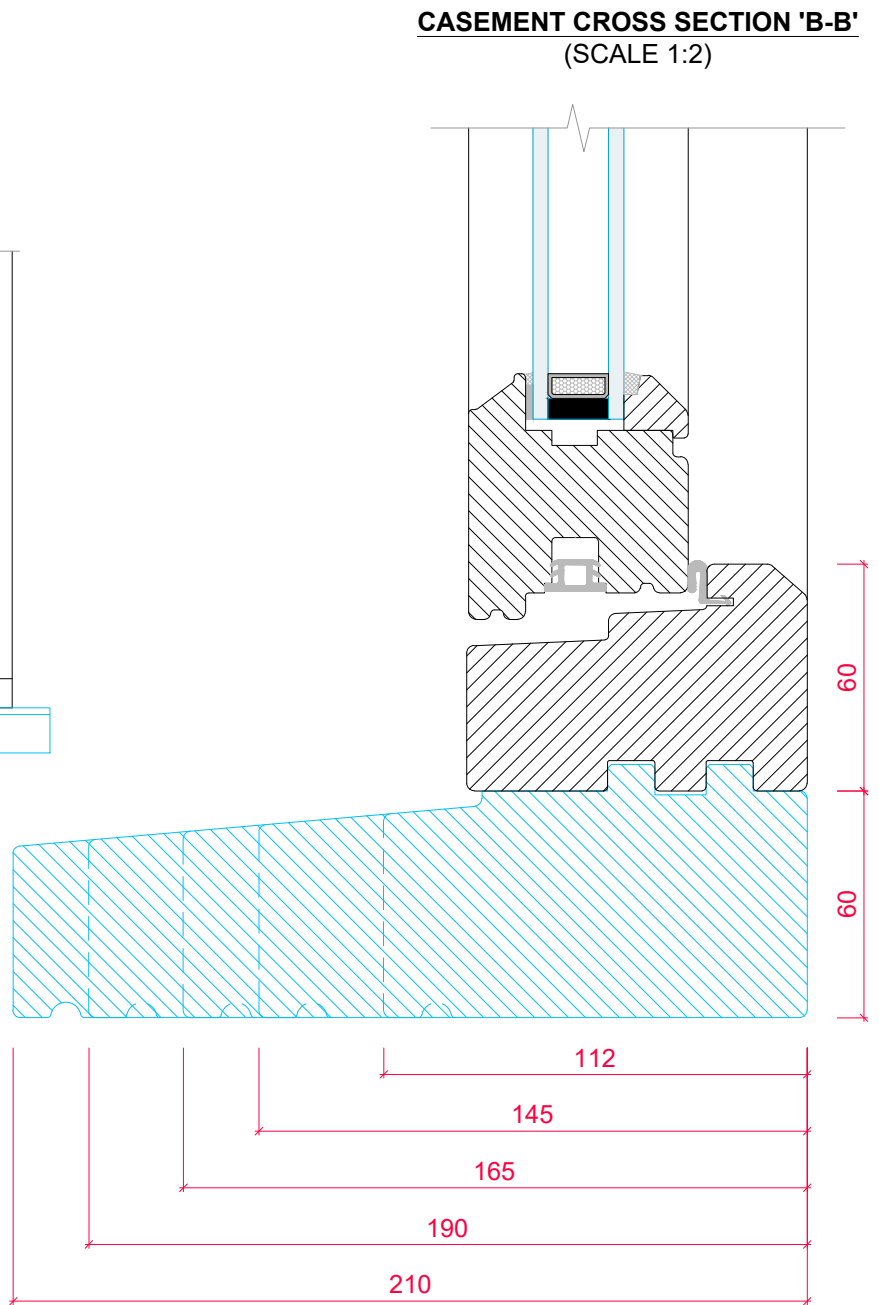

PRODUCT RANGE:
COTTAGE CASEMENT (*Bevel*)
24mm Double Glazed Unit

TITLE
VERTICAL SECTION DETAIL
- PROJECTION CILL OPTIONS

DRAWN BY: LH DATE DRAWN: 01/01/2025 SCALE: 1:2 & 1:10@A3