



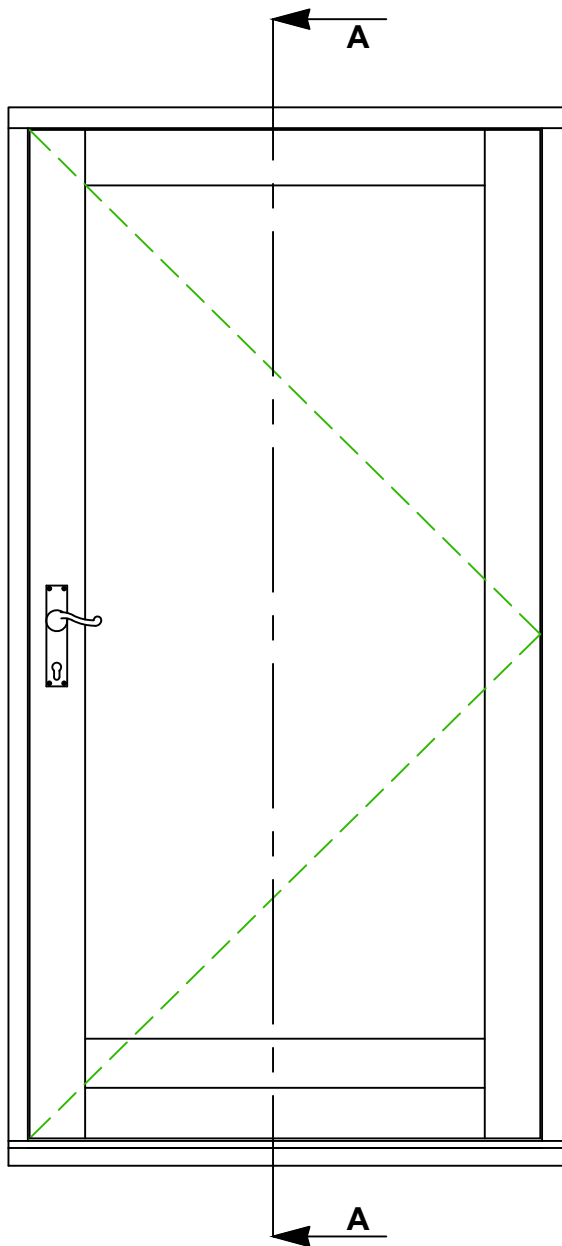

TYPICAL FRAME LAYOUT

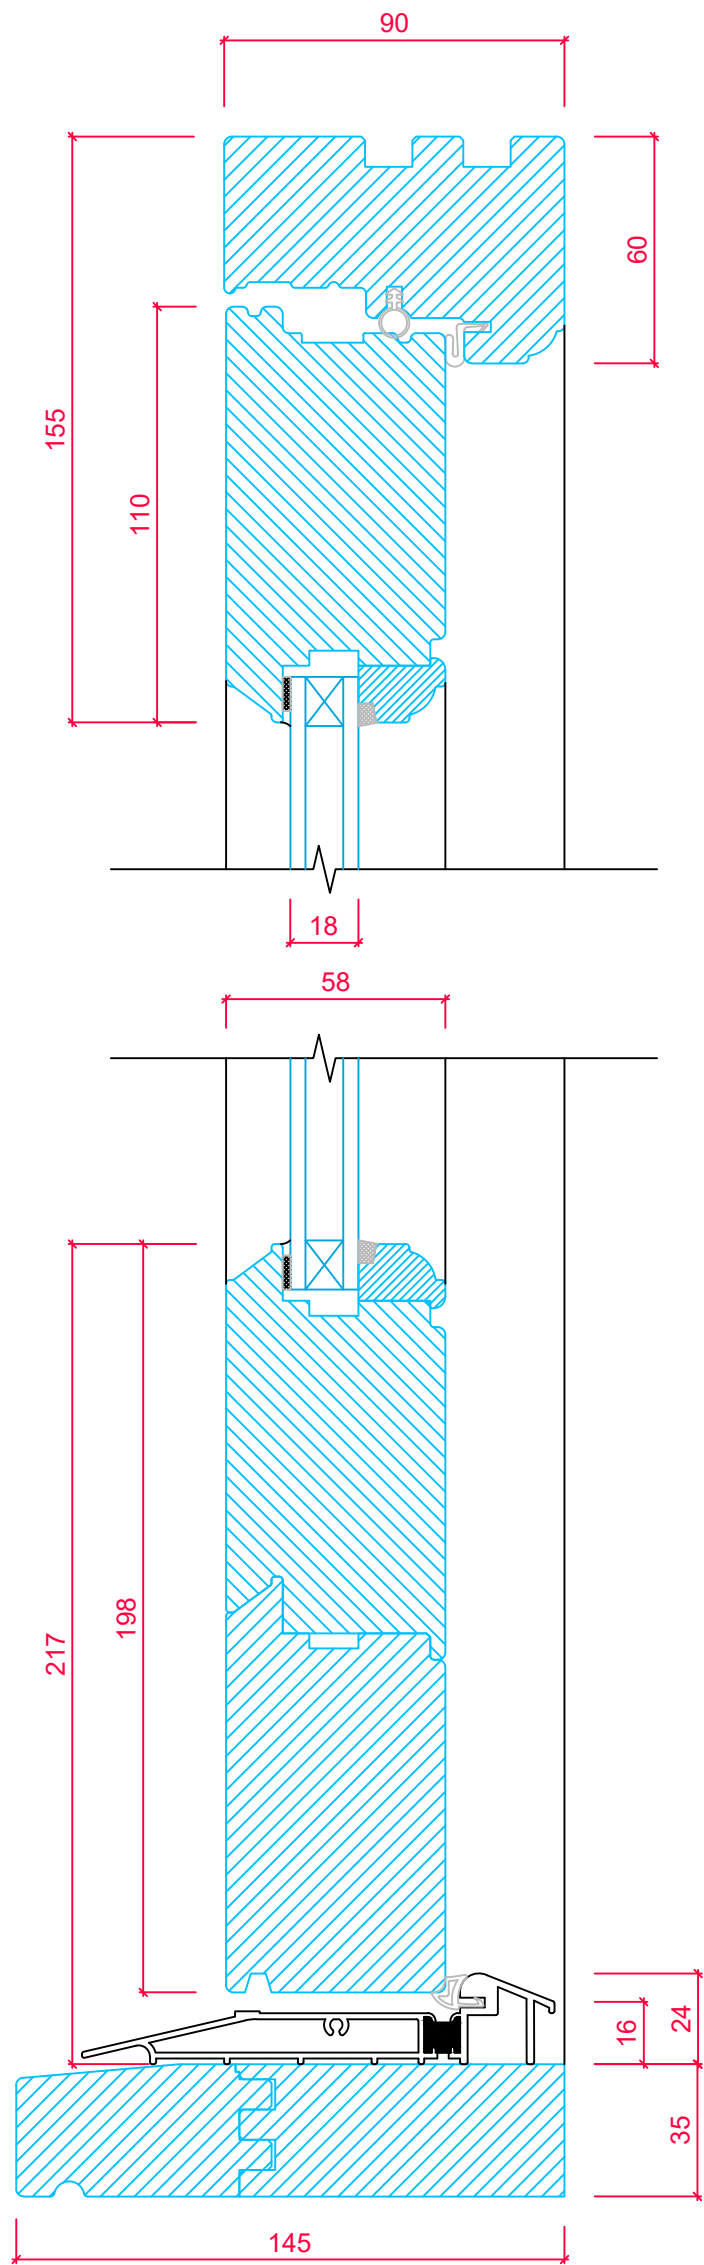

FRAME CROSS SECTION 'A-A'

TIMBER CILL OPTIONAL.
SEE CILL OPTIONS DRAWING.



TOLERANCES
UNLESS OTHERWISE SPECIFIED

ALL DIMENSIONS IN MM
ALL LINEAR DIMENSIONS ± 0.4
ALL ANGLE DIMENSIONS $\pm 0.5^\circ$
BREAK ALL SHARP EDGES 0.5

PRODUCT RANGE:
ENTRANCE DOOR - OPEN OUT (*Ovolo*)
18mm Unit

TITLE
VERTICAL SECTION DETAIL
- TOP AND BOTTOM RAILS

DRAWN BY: PR DATE DRAWN: 30/08/2018 SCALE: 1:2, 1:15