



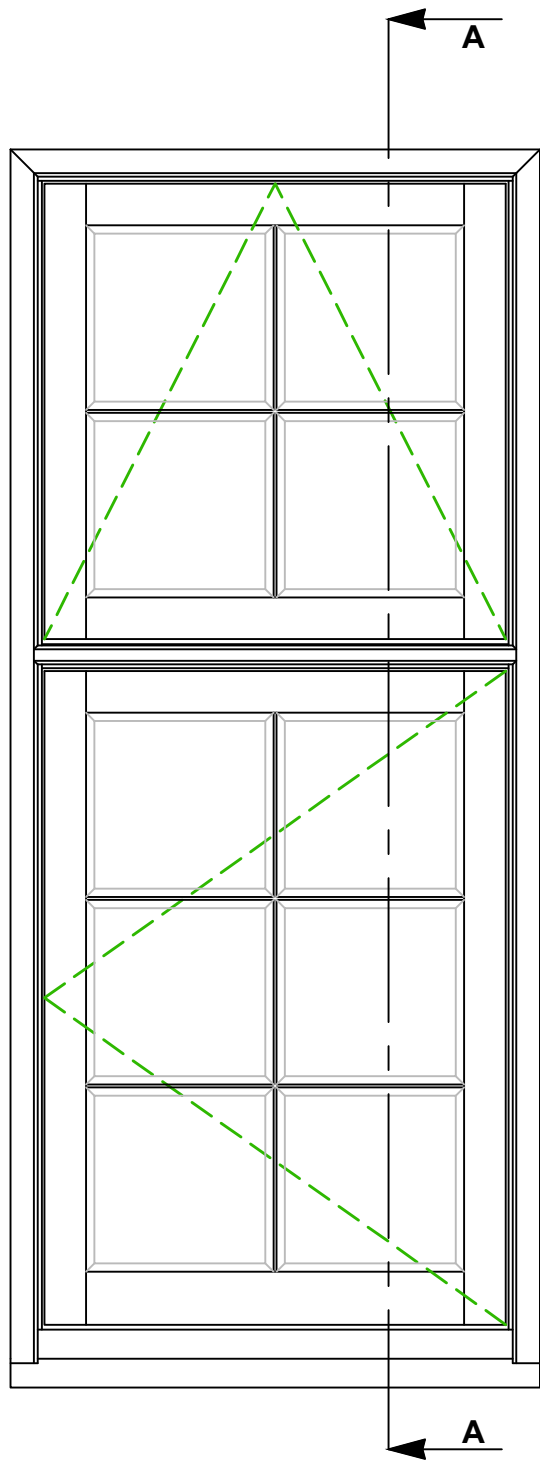

**TYPICAL CASEMENT LAYOUT**

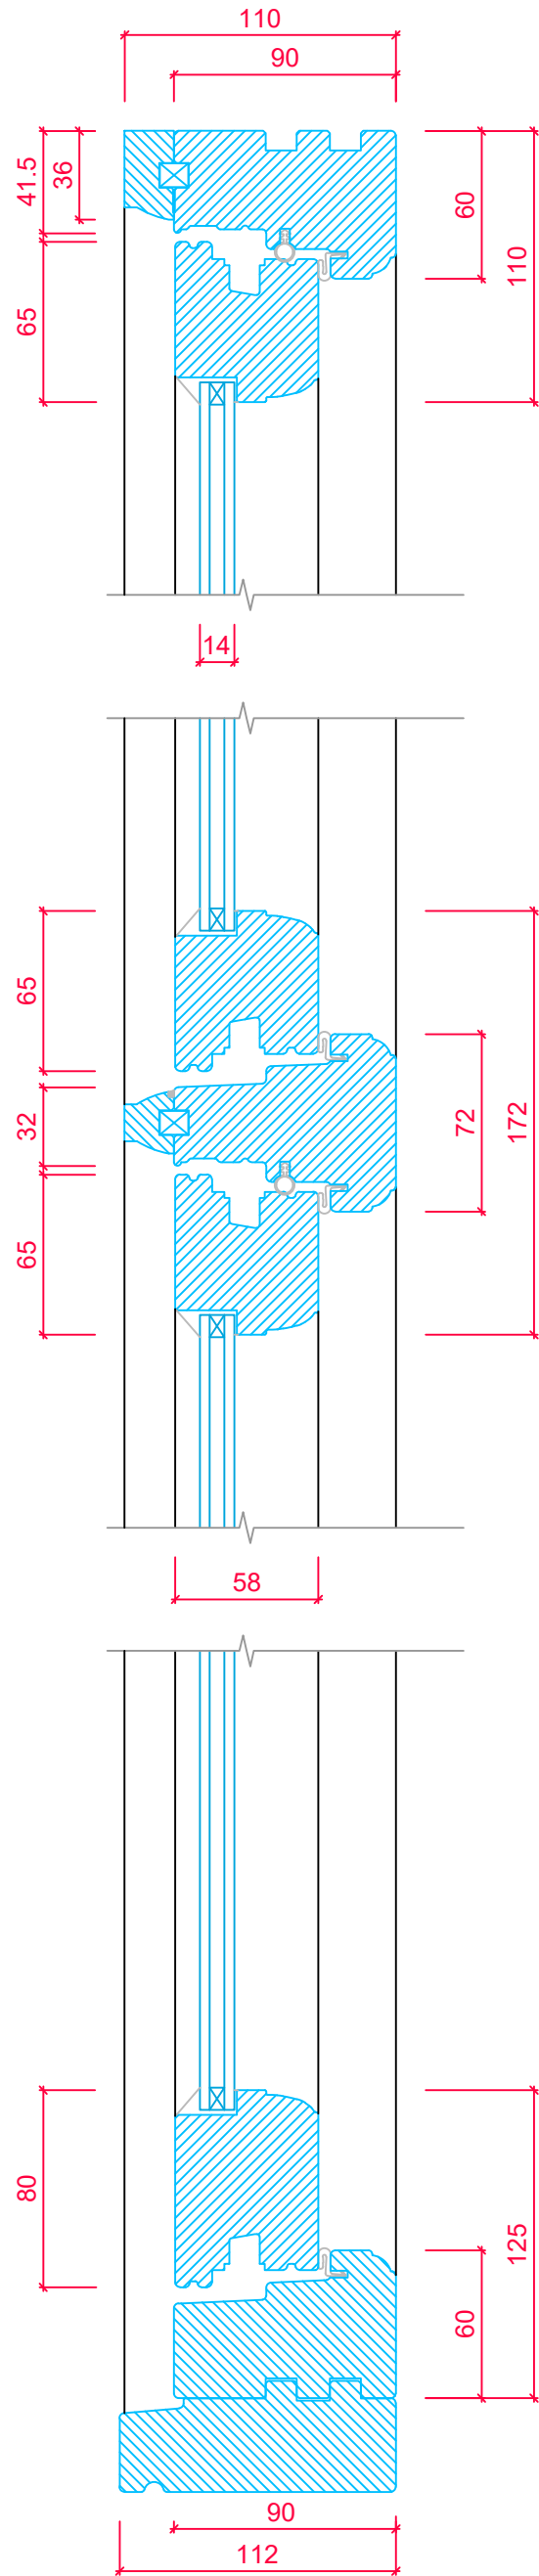

**CASEMENT CROSS SECTION 'A-A'**

|   |                |  |                                                  |             |            |                    |
|---|----------------|--|--------------------------------------------------|-------------|------------|--------------------|
|  <div>TIMBER<br/>WINDOWS<br/>EST. 2004</div> | PRODUCT RANGE: |  | DECO CASEMENT (Ovolo)<br>14mm Narrow Cavity Unit |             |            |                    |
|   | TITLE          |  | VERTICAL SECTION DETAIL<br>- WITH TRANSOM        |             |            |                    |
|   | DRAWN BY:      |  | PR                                               | DATE DRAWN: | 01/11/2023 | SCALE: 1:3/1:10@A3 |

REVA