
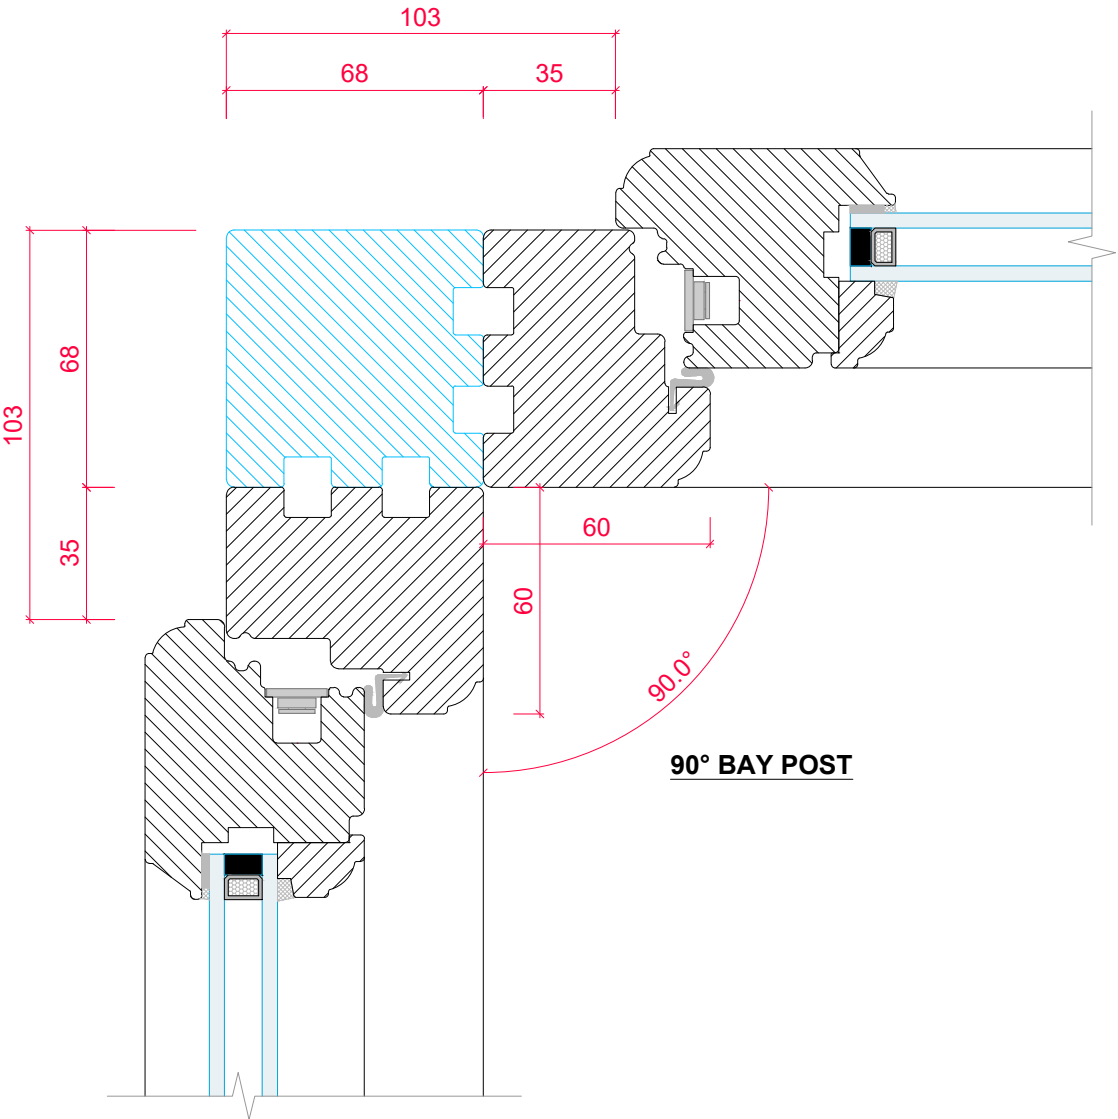


PLANT ON CILL OPTIONS NOT AVAILABLE ON BAYS

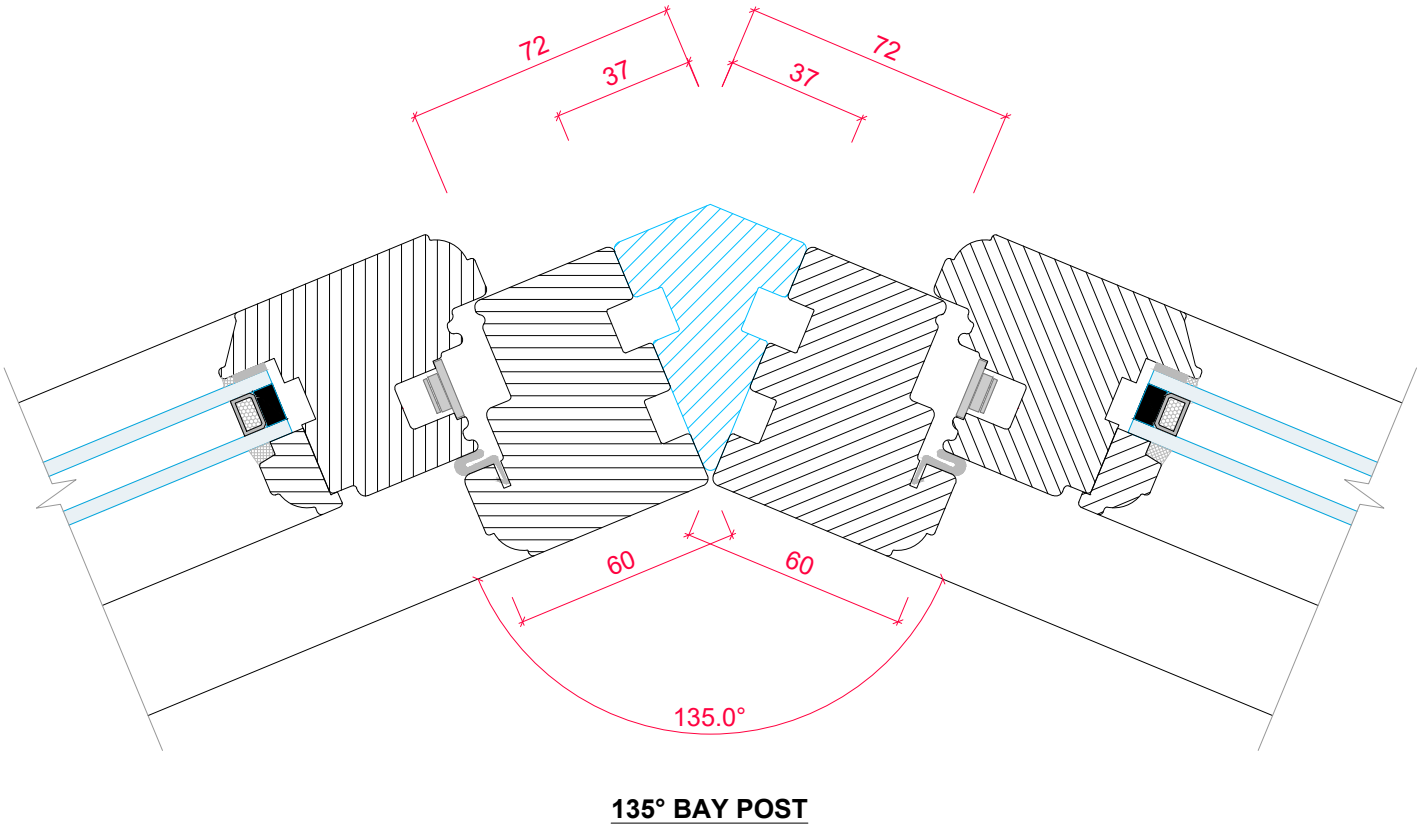

PRODUCTS ARE NOT LOAD BEARING

	PRODUCT RANGE:			
	LIPPED CASEMENT (<i>Ovolo</i>) 18mm Double Glazed Unit			
	TITLE			
	HORIZONTAL SECTION DETAIL - BAY POST OPTIONS			
DRAWN BY:		LH	DATE DRAWN:	01/01/2025
			SCALE:	1:2@A3