

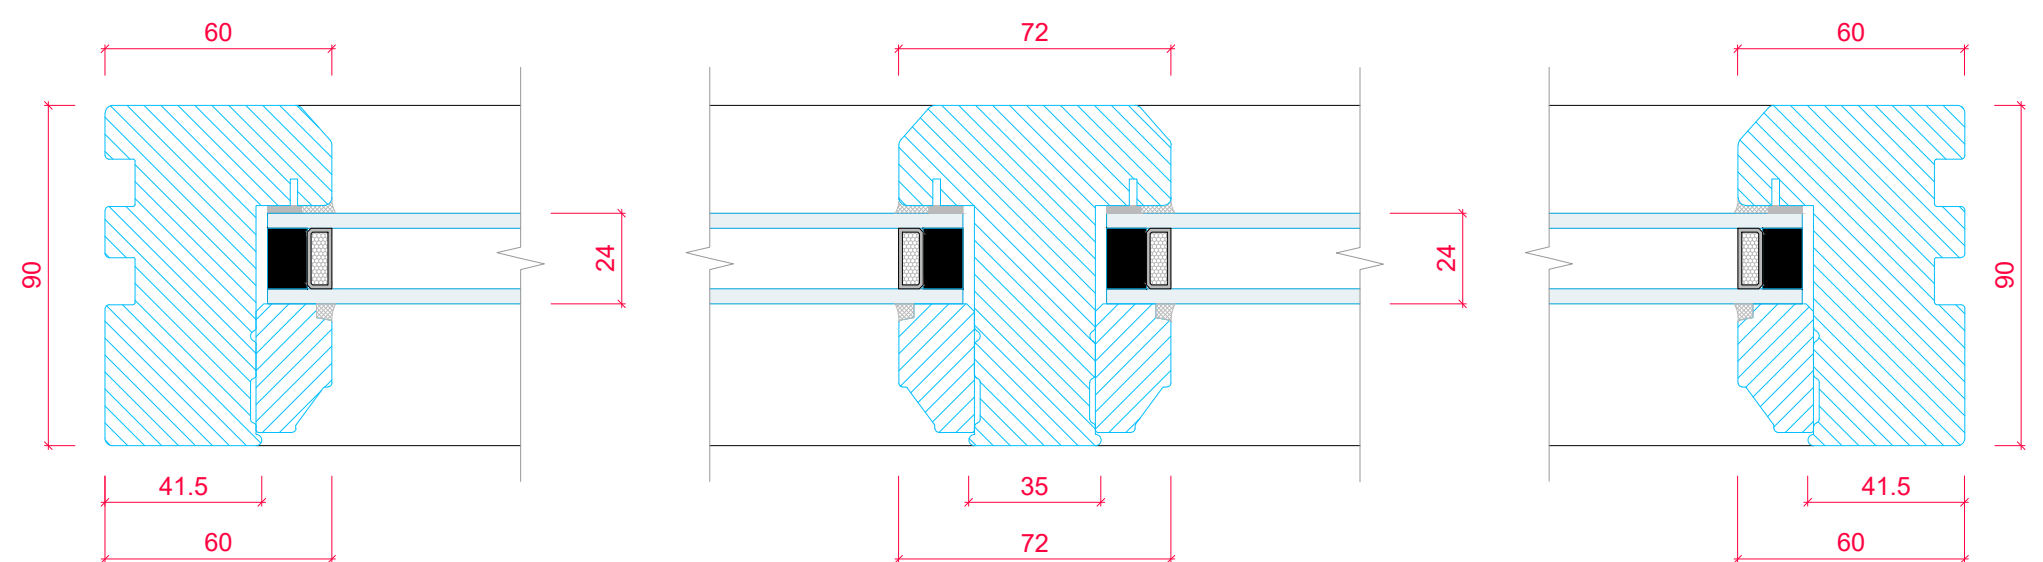
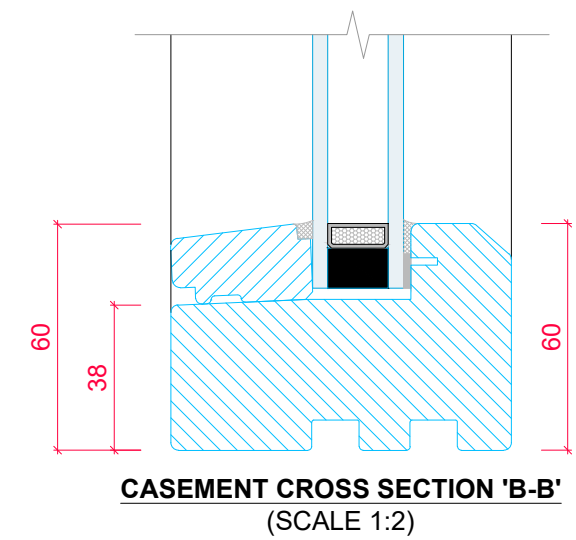
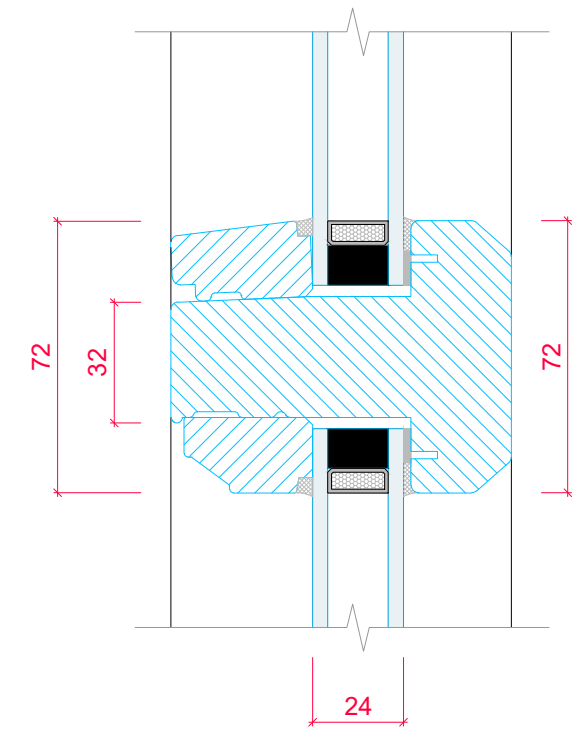


THIS DRAWING AND SPECIFICATIONS ARE THE PROPERTY OF THE PERFORMANCE WINDOW GROUP. THEY ARE ISSUED IN STRICT CONFIDENCE AND SHALL NOT BE REPRODUCED, COPIED OR USED AS THE BASIS FOR MANUFACTURING WITHOUT WRITTEN PERMISSION.

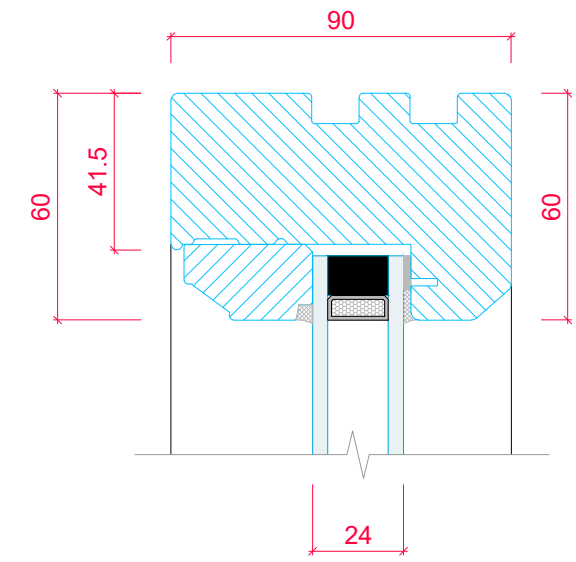

CASEMENT CROSS SECTION 'A-A'
(SCALE 1:2)

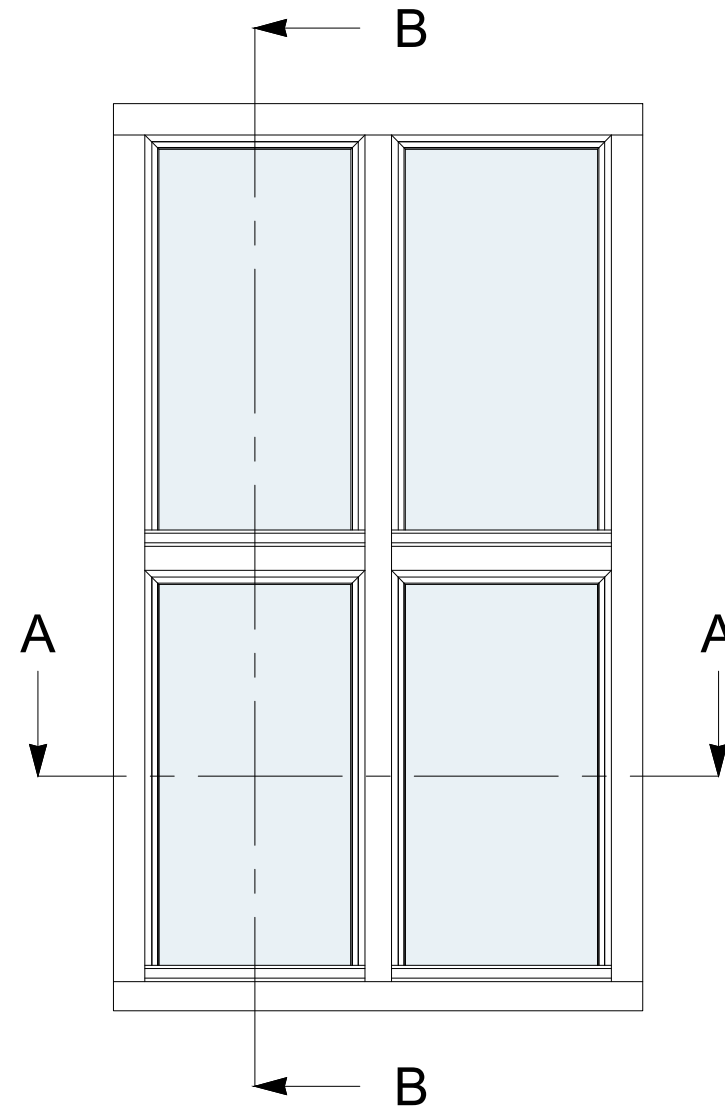

TYPICAL CASEMENT LAYOUT
(SCALE 1:10)

	PRODUCT RANGE:			
	FLUSH CASEMENT (<i>Bevel</i>) 24mm Double Glazed Unit			
	TITLE			
	VERTICAL & HORIZONTAL SECTION DETAIL - GLAZED TO FRAME MULLION & TRANSOM			
DRAWN BY:		LH	DATE DRAWN:	01/01/2025
			SCALE:	1:2 & 1:10@A3