



FRAME CROSS SECTION 'A-A'

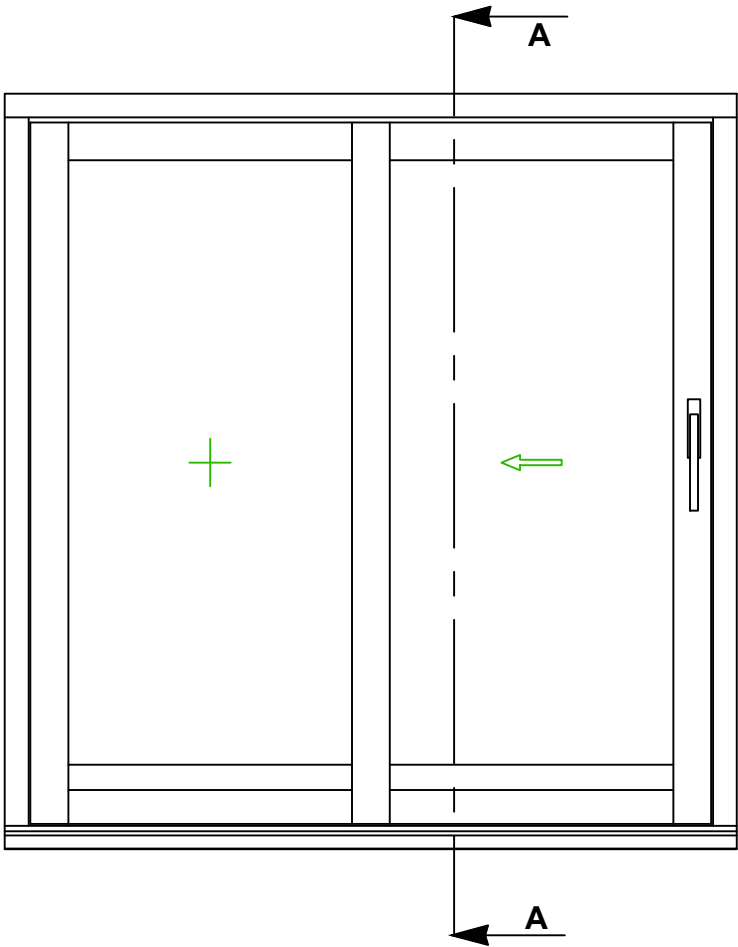

TYPICAL FRAME LAYOUT

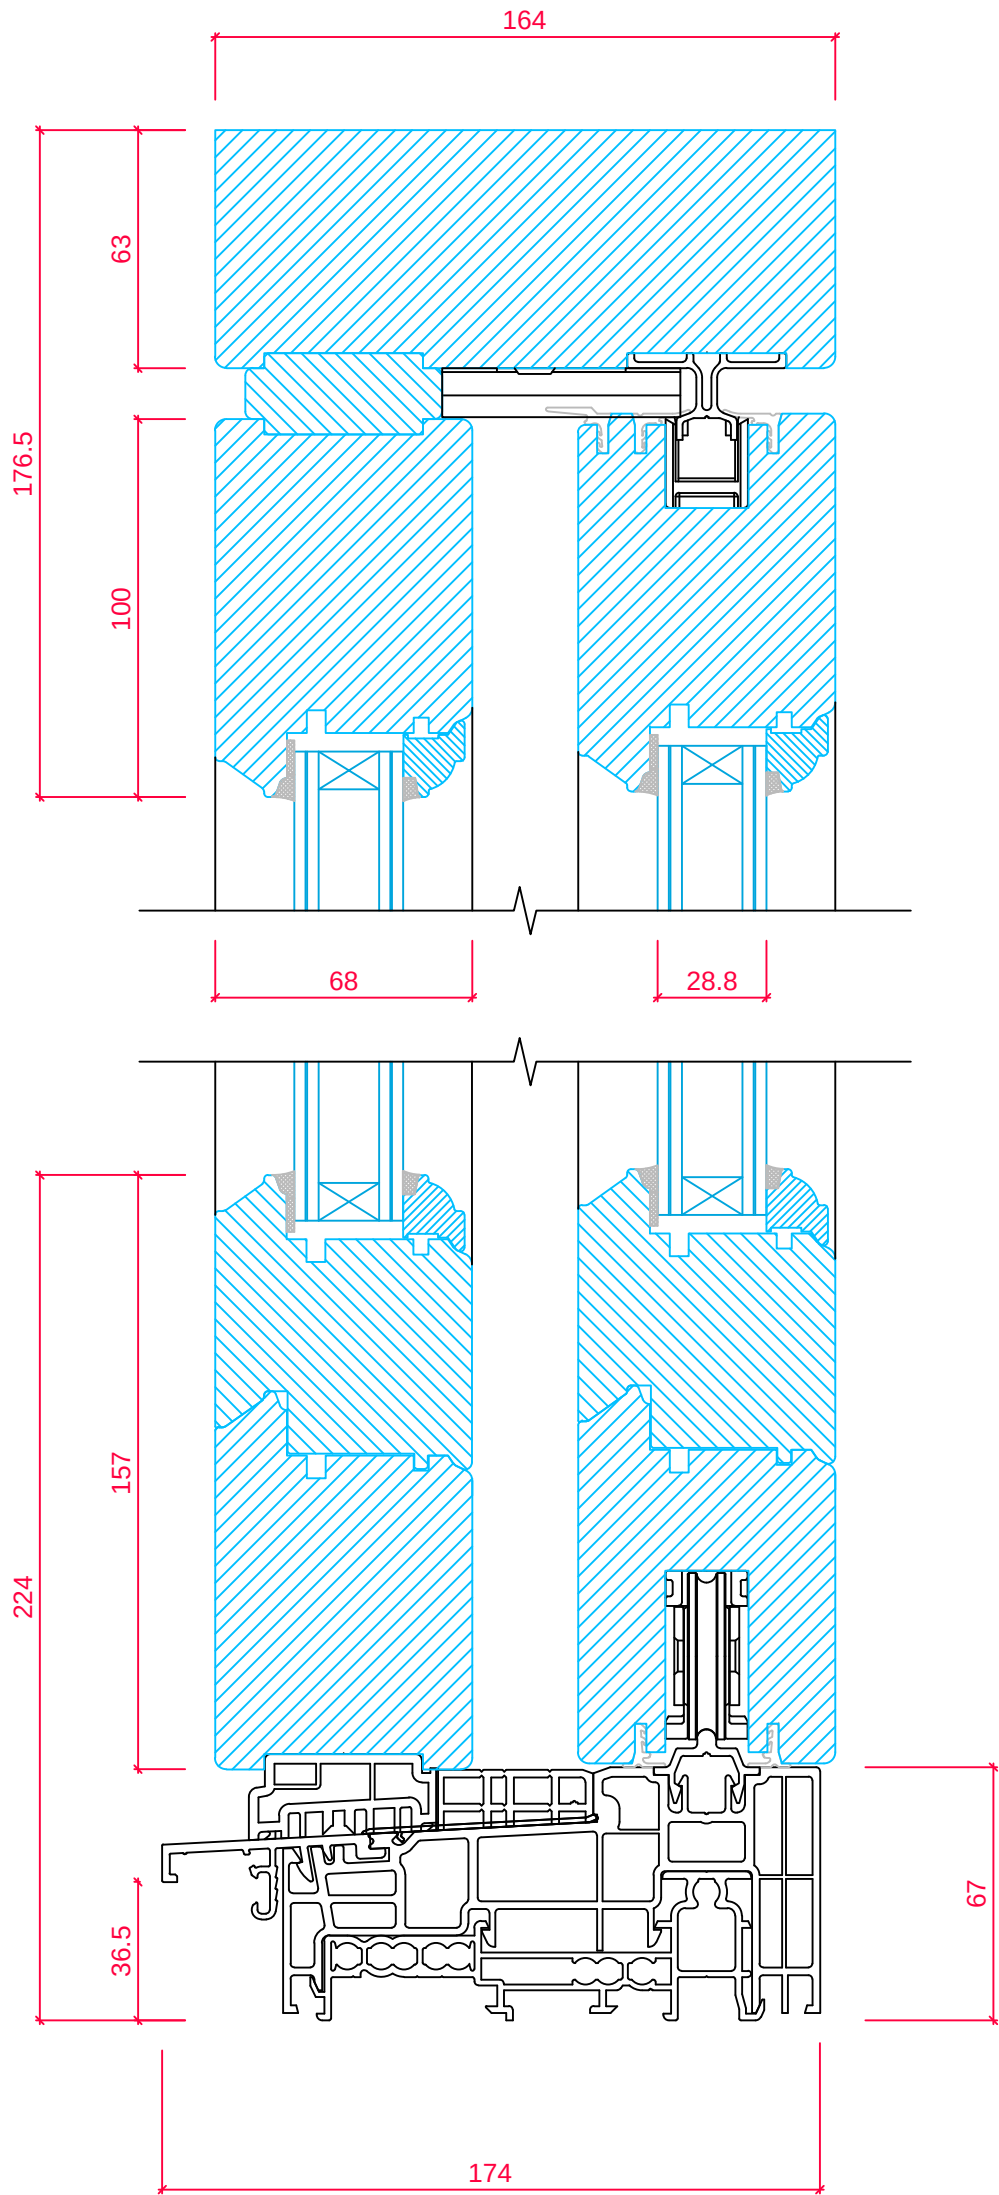

TOLERANCES
UNLESS OTHERWISE SPECIFIED

ALL DIMENSIONS IN MM
ALL LINEAR DIMENSIONS ± 0.4
ALL ANGLE DIMENSIONS $\pm 0.5^\circ$
BREAK ALL SHARP EDGES 0.5

PRODUCT RANGE:

PATIO DOOR (*Ovolo*)

TITLE

VERTICAL SECTION DETAIL - SCHEME A
- HEAD & CILL

Rev B

DRAWN BY: LH DATE DRAWN: 23/11/2017 SCALE: 1:2, 1:20