
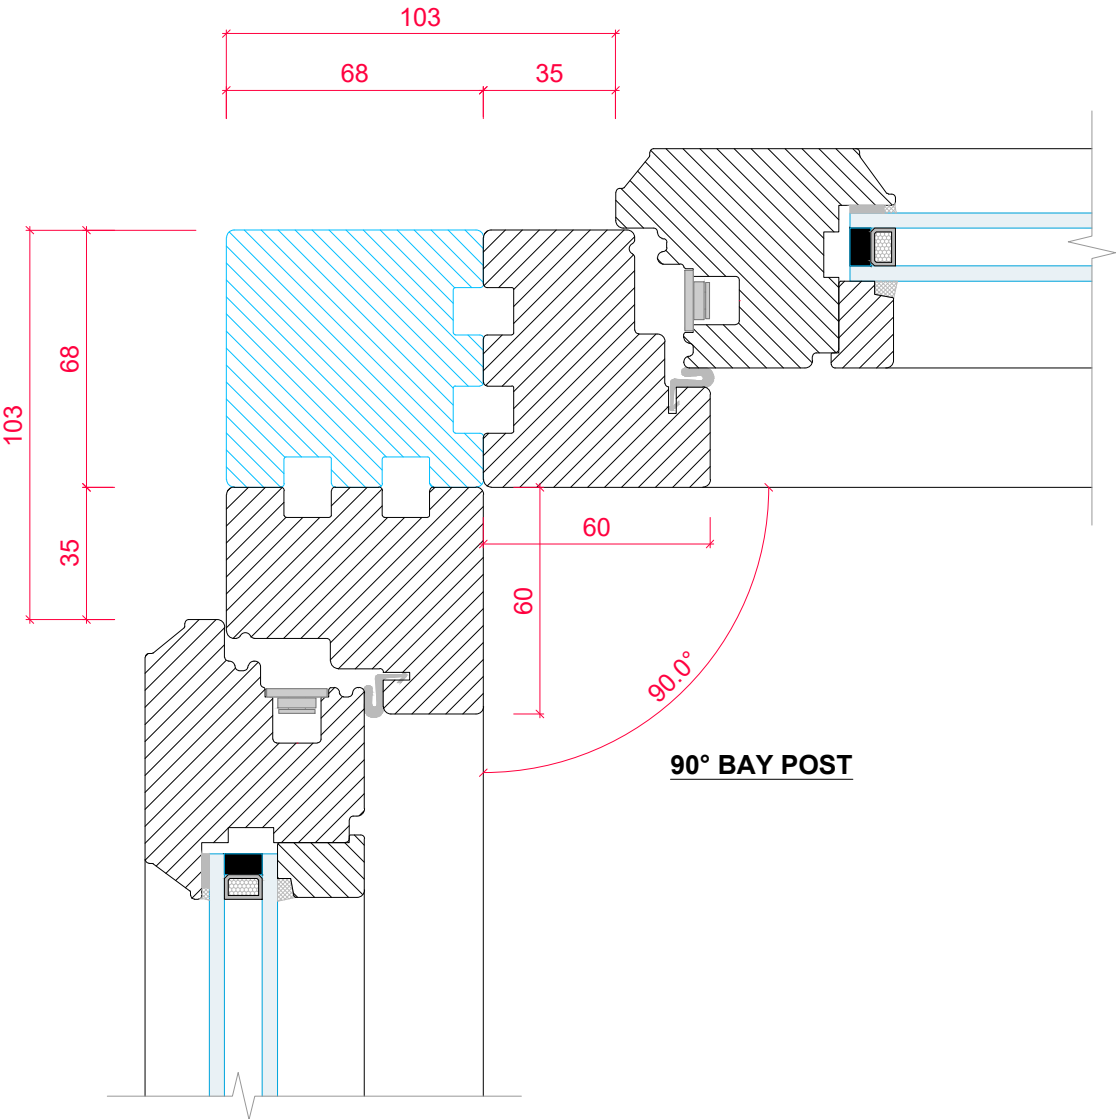


PLANT ON CILL OPTIONS NOT AVAILABLE ON BAYS

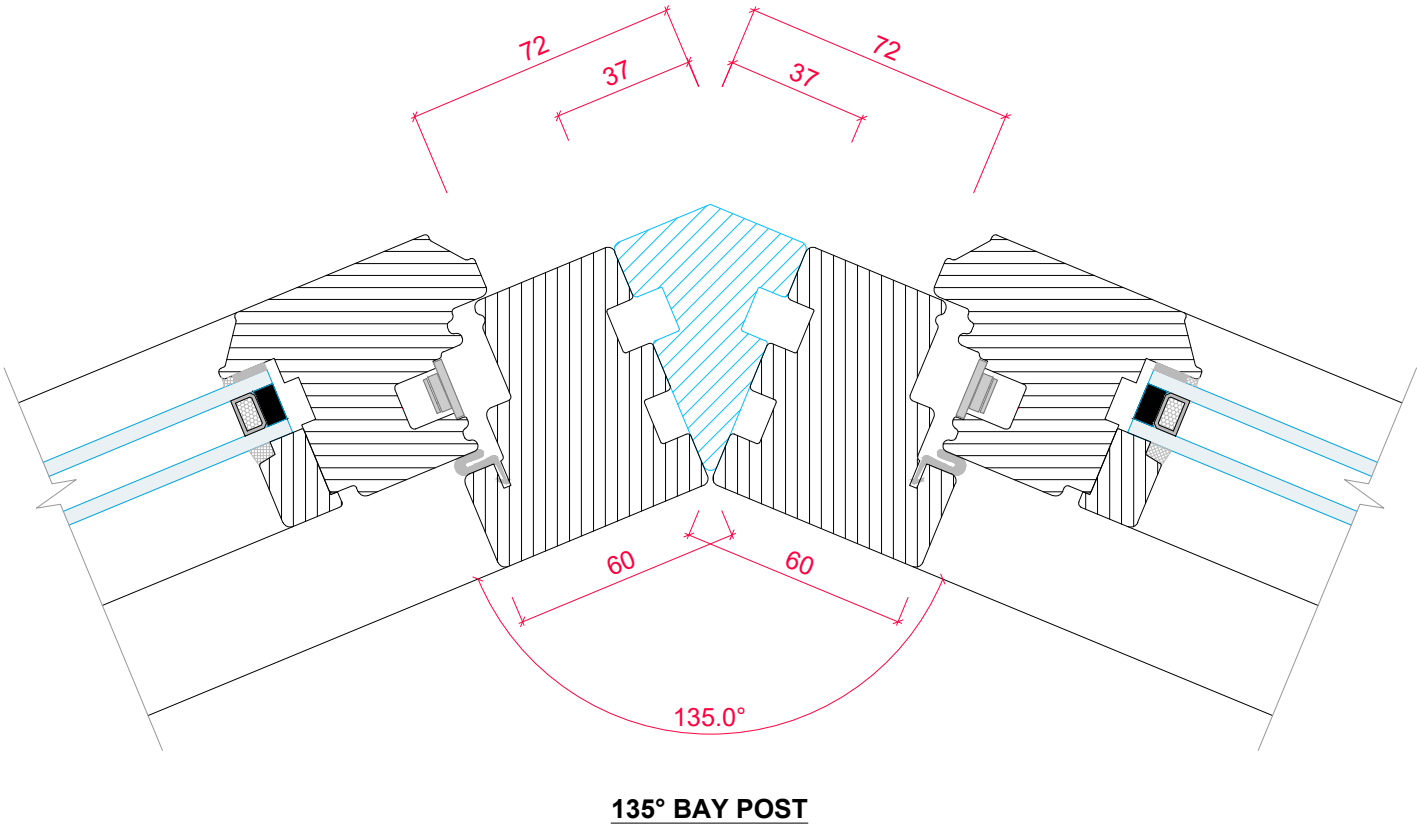

PRODUCTS ARE NOT LOAD BEARING

	PRODUCT RANGE:				
	LIPPED CASEMENT (<i>Square</i>)				
	18mm Double Glazed Unit				
	TITLE				
	HORIZONTAL SECTION DETAIL - BAY POST OPTIONS				
DRAWN BY:	LH	DATE DRAWN:	01/01/2025	SCALE:	1:2@A3