



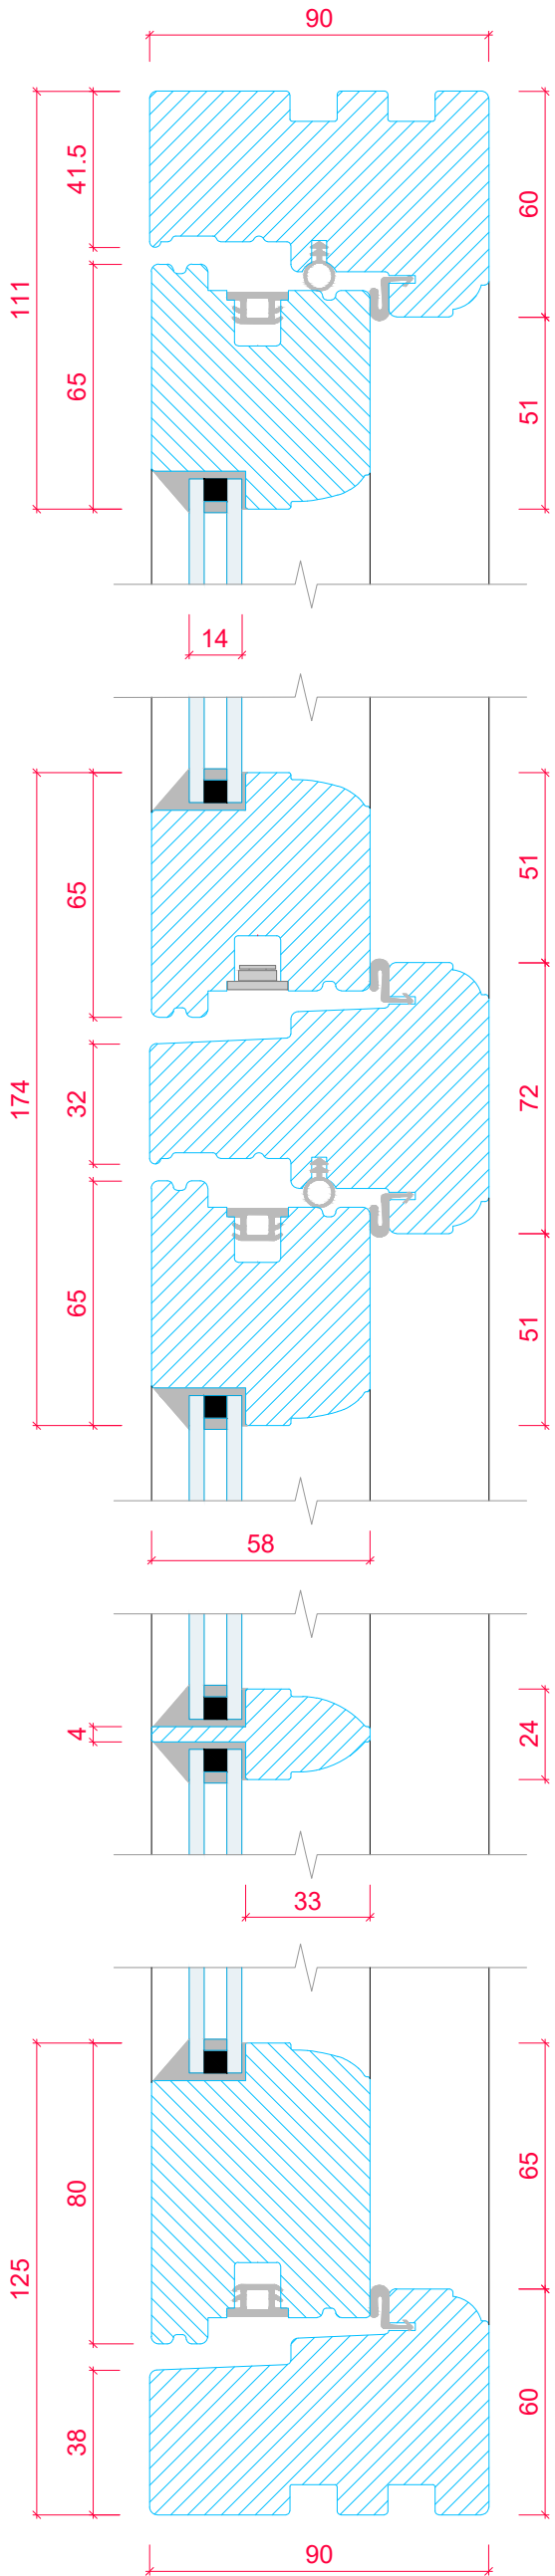

CASEMENT CROSS SECTION 'A-A'  
(SCALE 1:2)

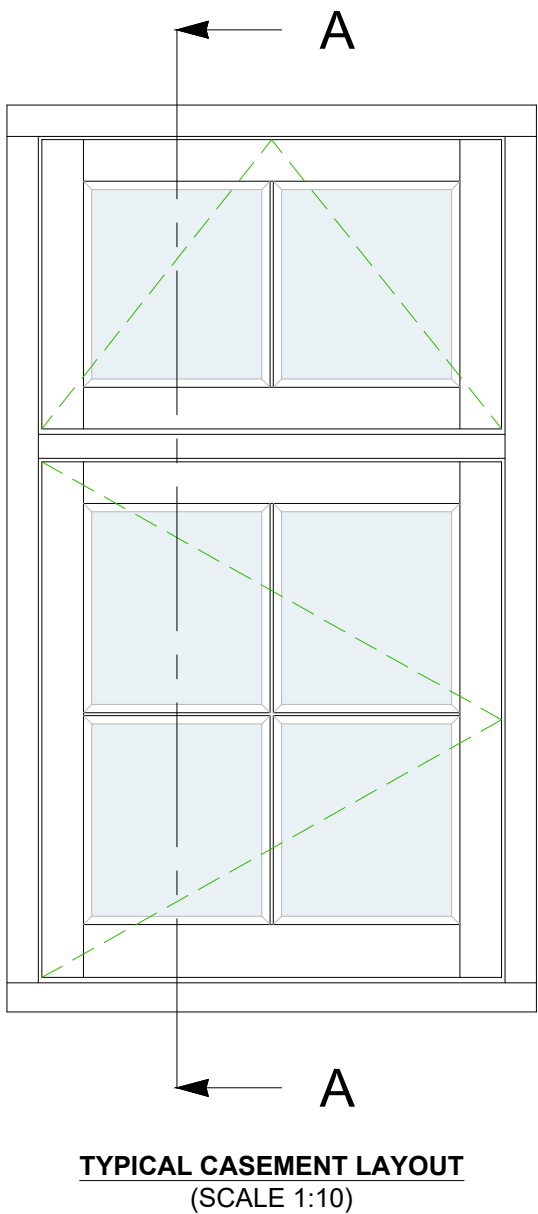

|                                                   |               |             |            |
|---------------------------------------------------|---------------|-------------|------------|
| PRODUCT RANGE:                                    |               |             |            |
| FLUSH CASEMENT (Ovolo)<br>14mm Double Glazed Unit |               |             |            |
| TITLE                                             |               |             |            |
| VERTICAL SECTION DETAIL<br>- TRANSOM              |               |             |            |
| DRAWN BY:                                         | LH            | DATE DRAWN: | 01/01/2025 |
| SCALE:                                            | 1:2 & 1:10@A3 |             |            |