



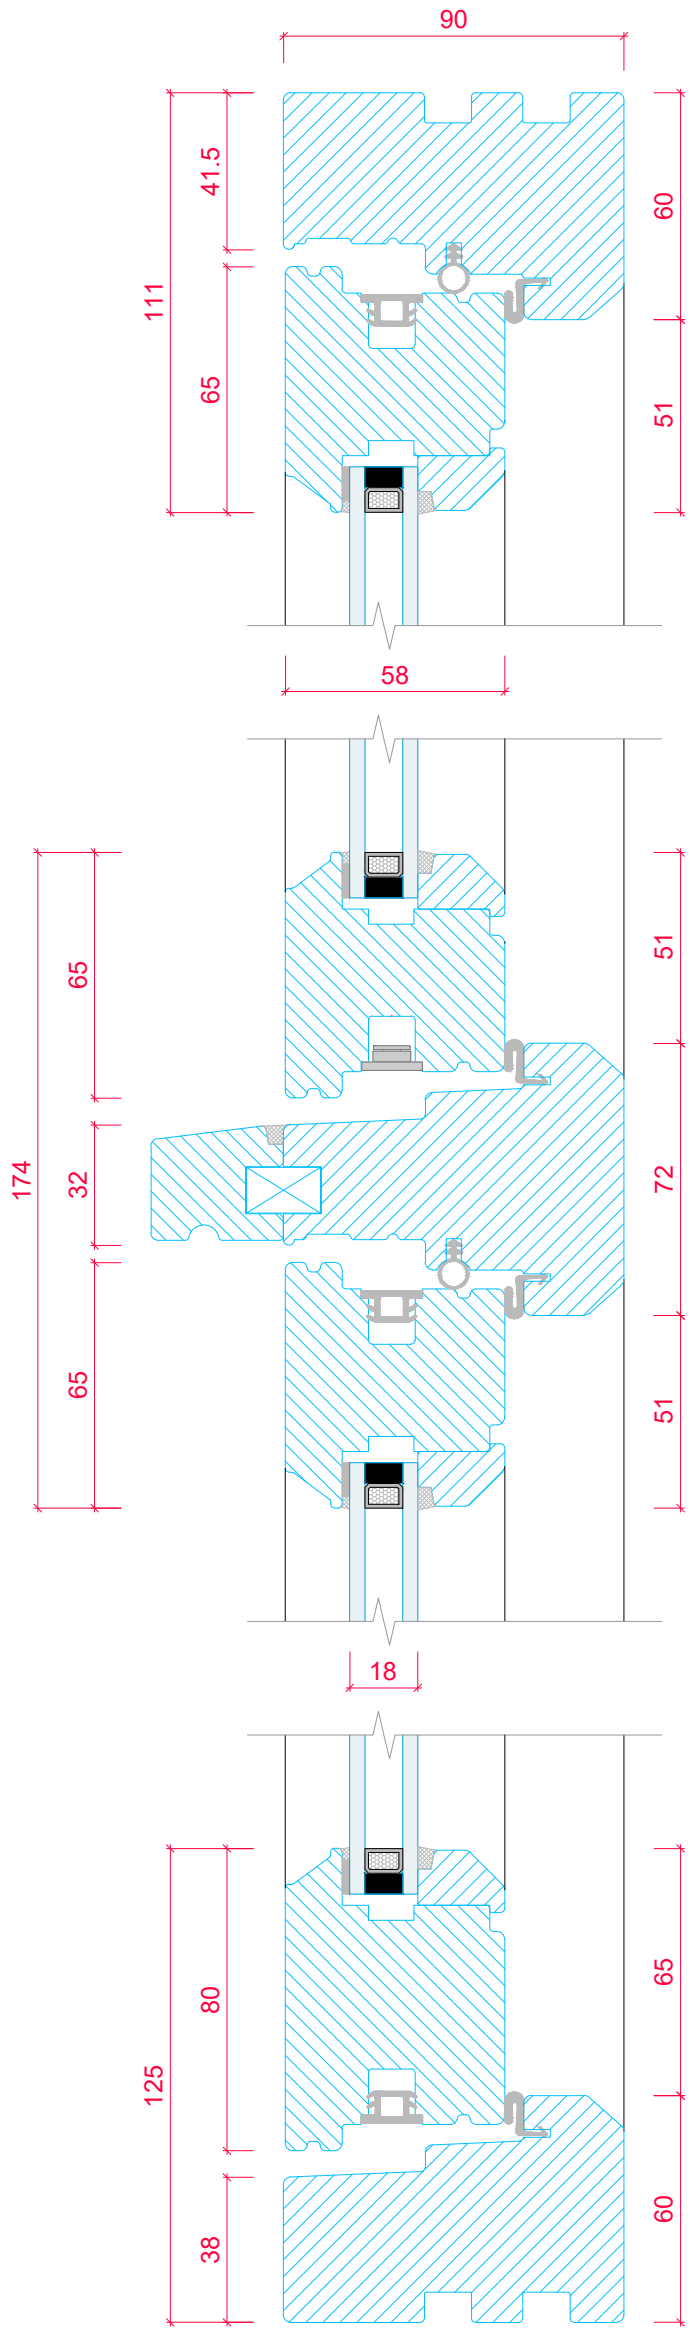

**CASEMENT CROSS SECTION 'A-A'**  
(SCALE 1:2)

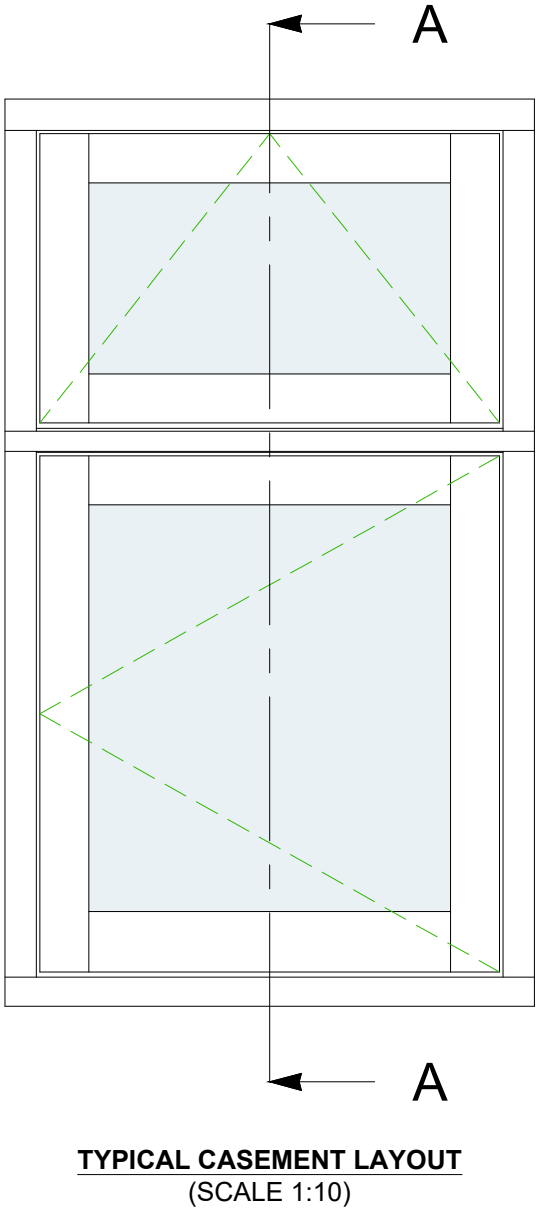

|                                                            |               |             |            |
|------------------------------------------------------------|---------------|-------------|------------|
| PRODUCT RANGE:                                             |               |             |            |
| FLUSH CASEMENT ( <i>Bevel</i> )<br>18mm Double Glazed Unit |               |             |            |
| TITLE                                                      |               |             |            |
| VERTICAL SECTION DETAIL<br>- TRANSOM with DRIP             |               |             |            |
| DRAWN BY:                                                  | LH            | DATE DRAWN: | 01/01/2025 |
| SCALE:                                                     | 1:2 & 1:10@A3 |             |            |