



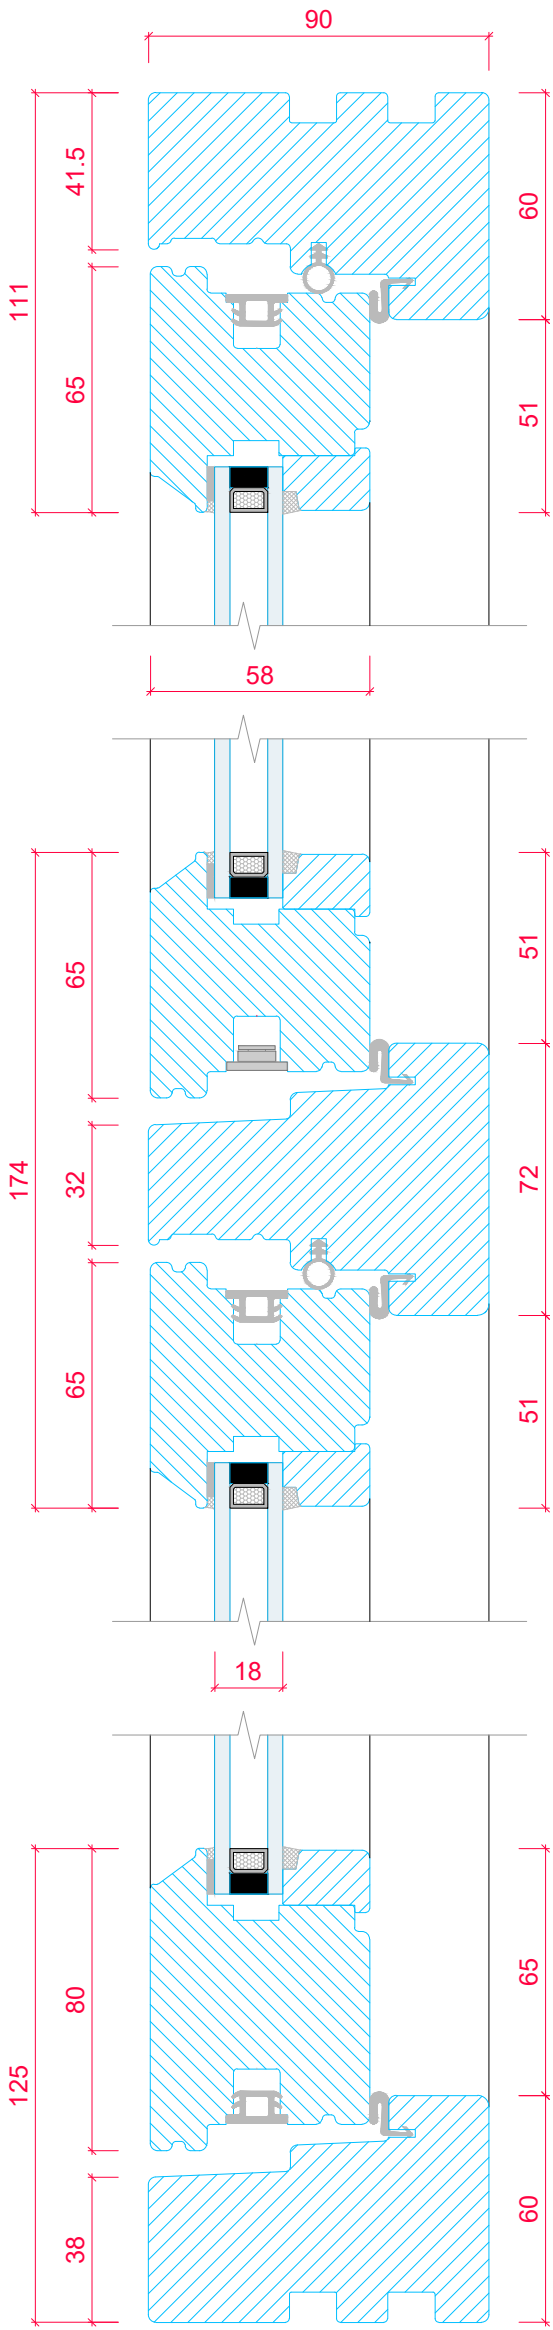

**CASEMENT CROSS SECTION 'A-A'**  
(SCALE 1:2)

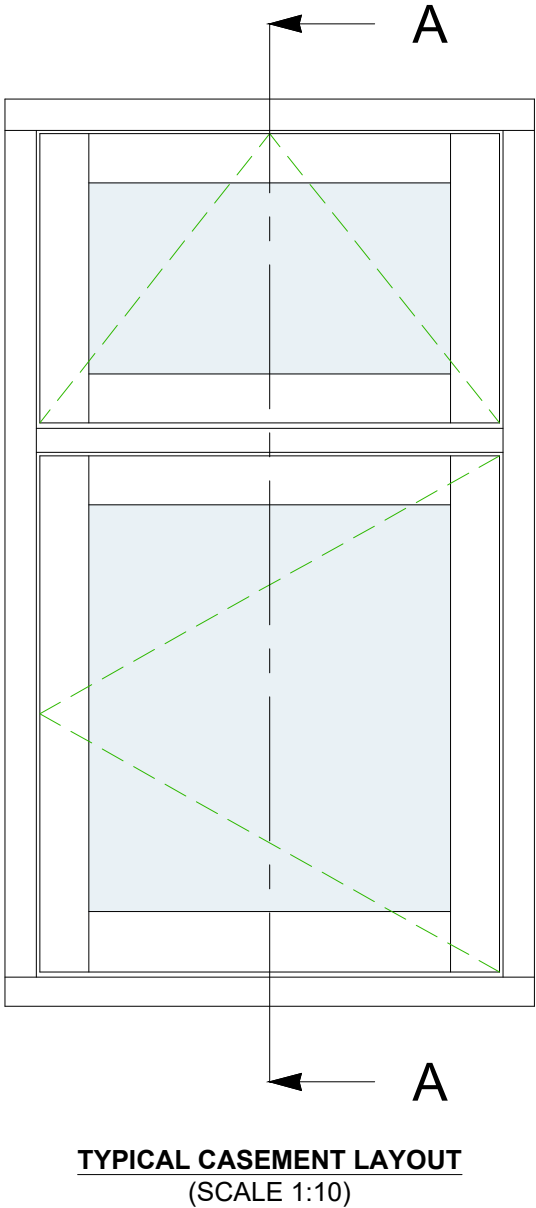

|                                                                               |    |             |            |                      |
|-------------------------------------------------------------------------------|----|-------------|------------|----------------------|
| PRODUCT RANGE:<br>FLUSH CASEMENT ( <i>Square</i> )<br>18mm Double Glazed Unit |    |             |            |                      |
| TITLE<br>VERTICAL SECTION DETAIL<br>- TRANSOM                                 |    |             |            |                      |
| DRAWN BY:                                                                     | LH | DATE DRAWN: | 01/01/2025 | SCALE: 1:2 & 1:10@A3 |