




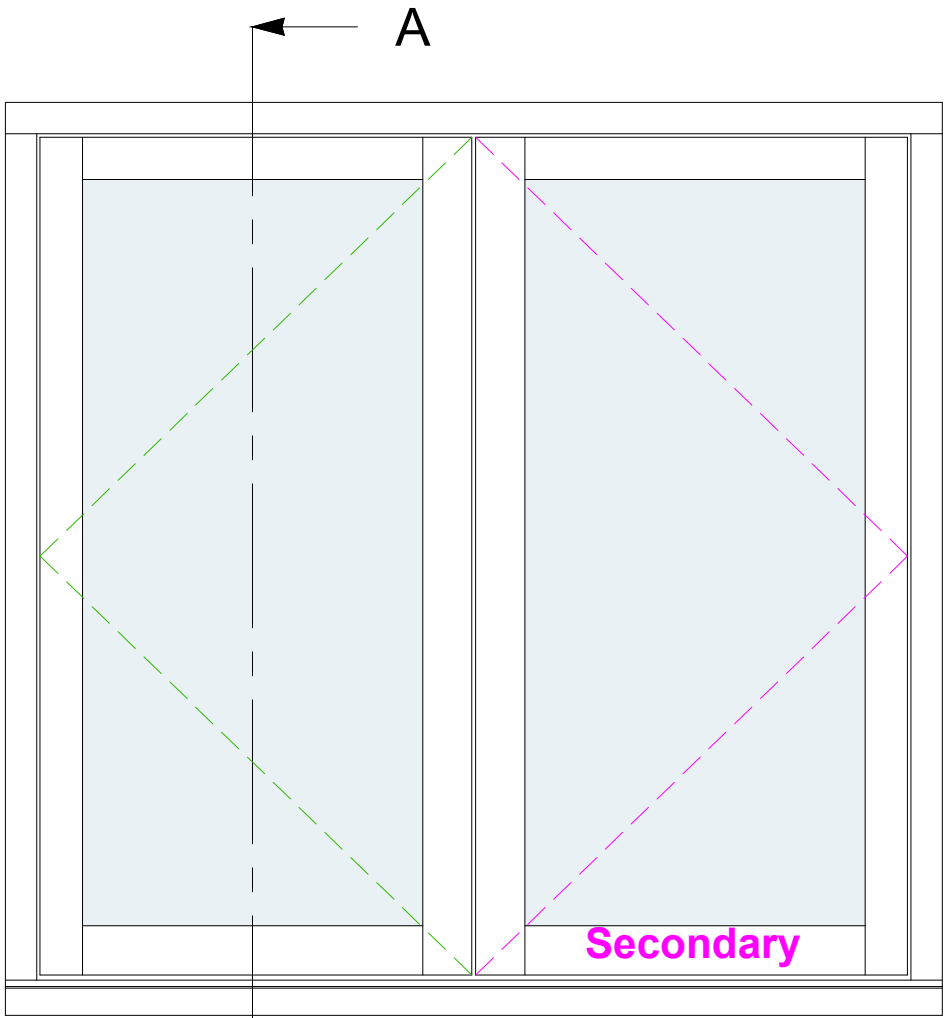

TYPICAL CASEMENT LAYOUT
with 25mm Cill Extension (115mm)
(SCALE 1:10)

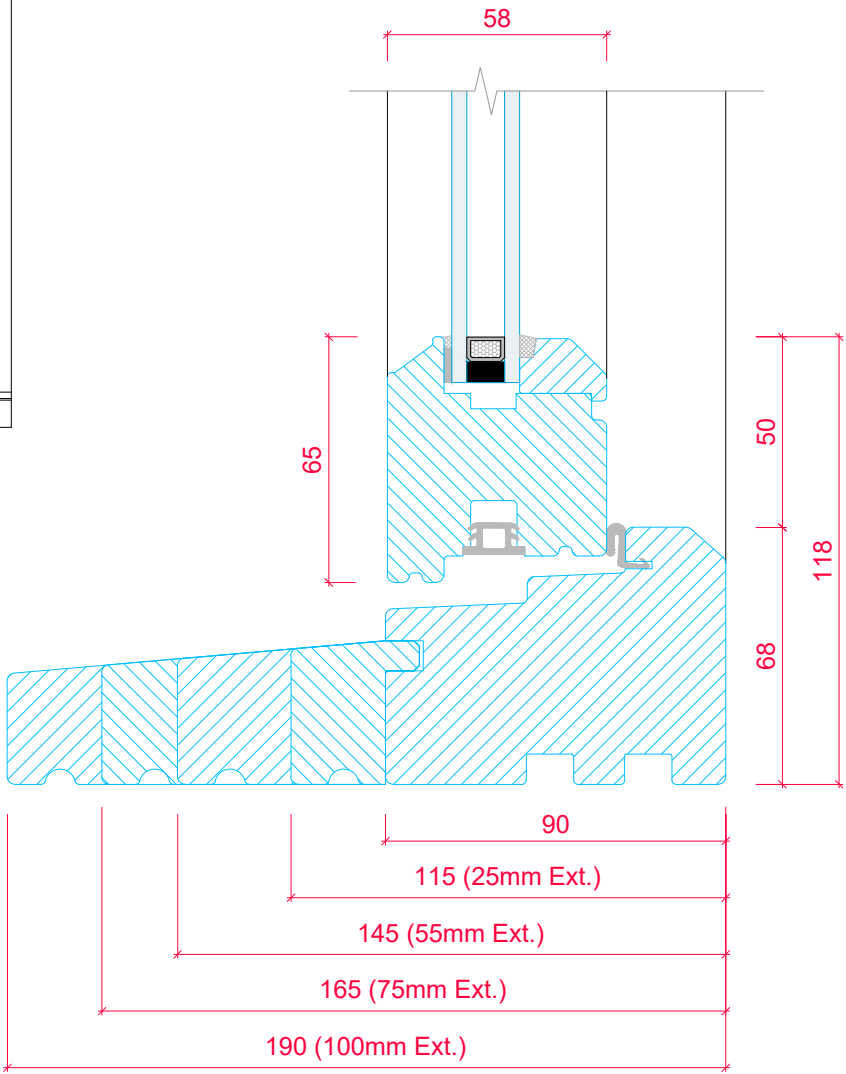

CASEMENT CROSS SECTION 'A-A'
(SCALE 1:2)

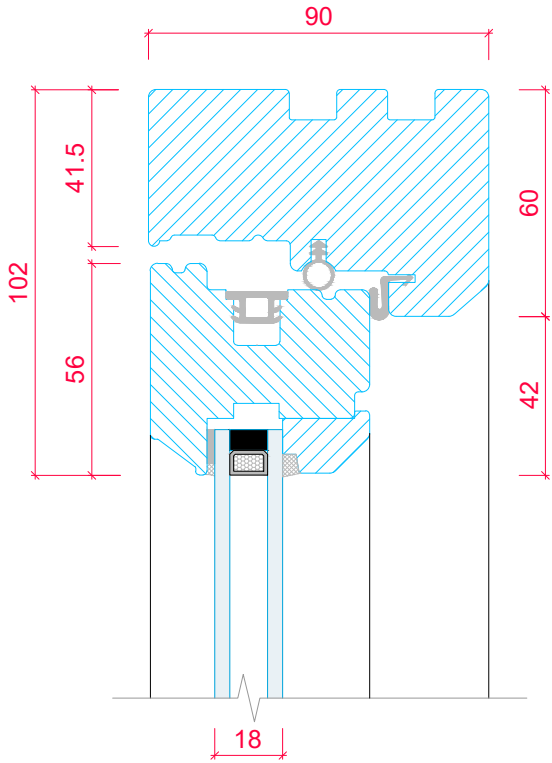

PRODUCT RANGE: COTTAGE CASEMENT (<i>Bevel</i>) 18mm Double Glazed Unit			
TITLE VERTICAL SECTION DETAIL - PLANT ON CILL EXTENSION OPTIONS			
DRAWN BY:	LH	DATE DRAWN:	01/01/2025
SCALE:	1:2 & 1:10@A3		