


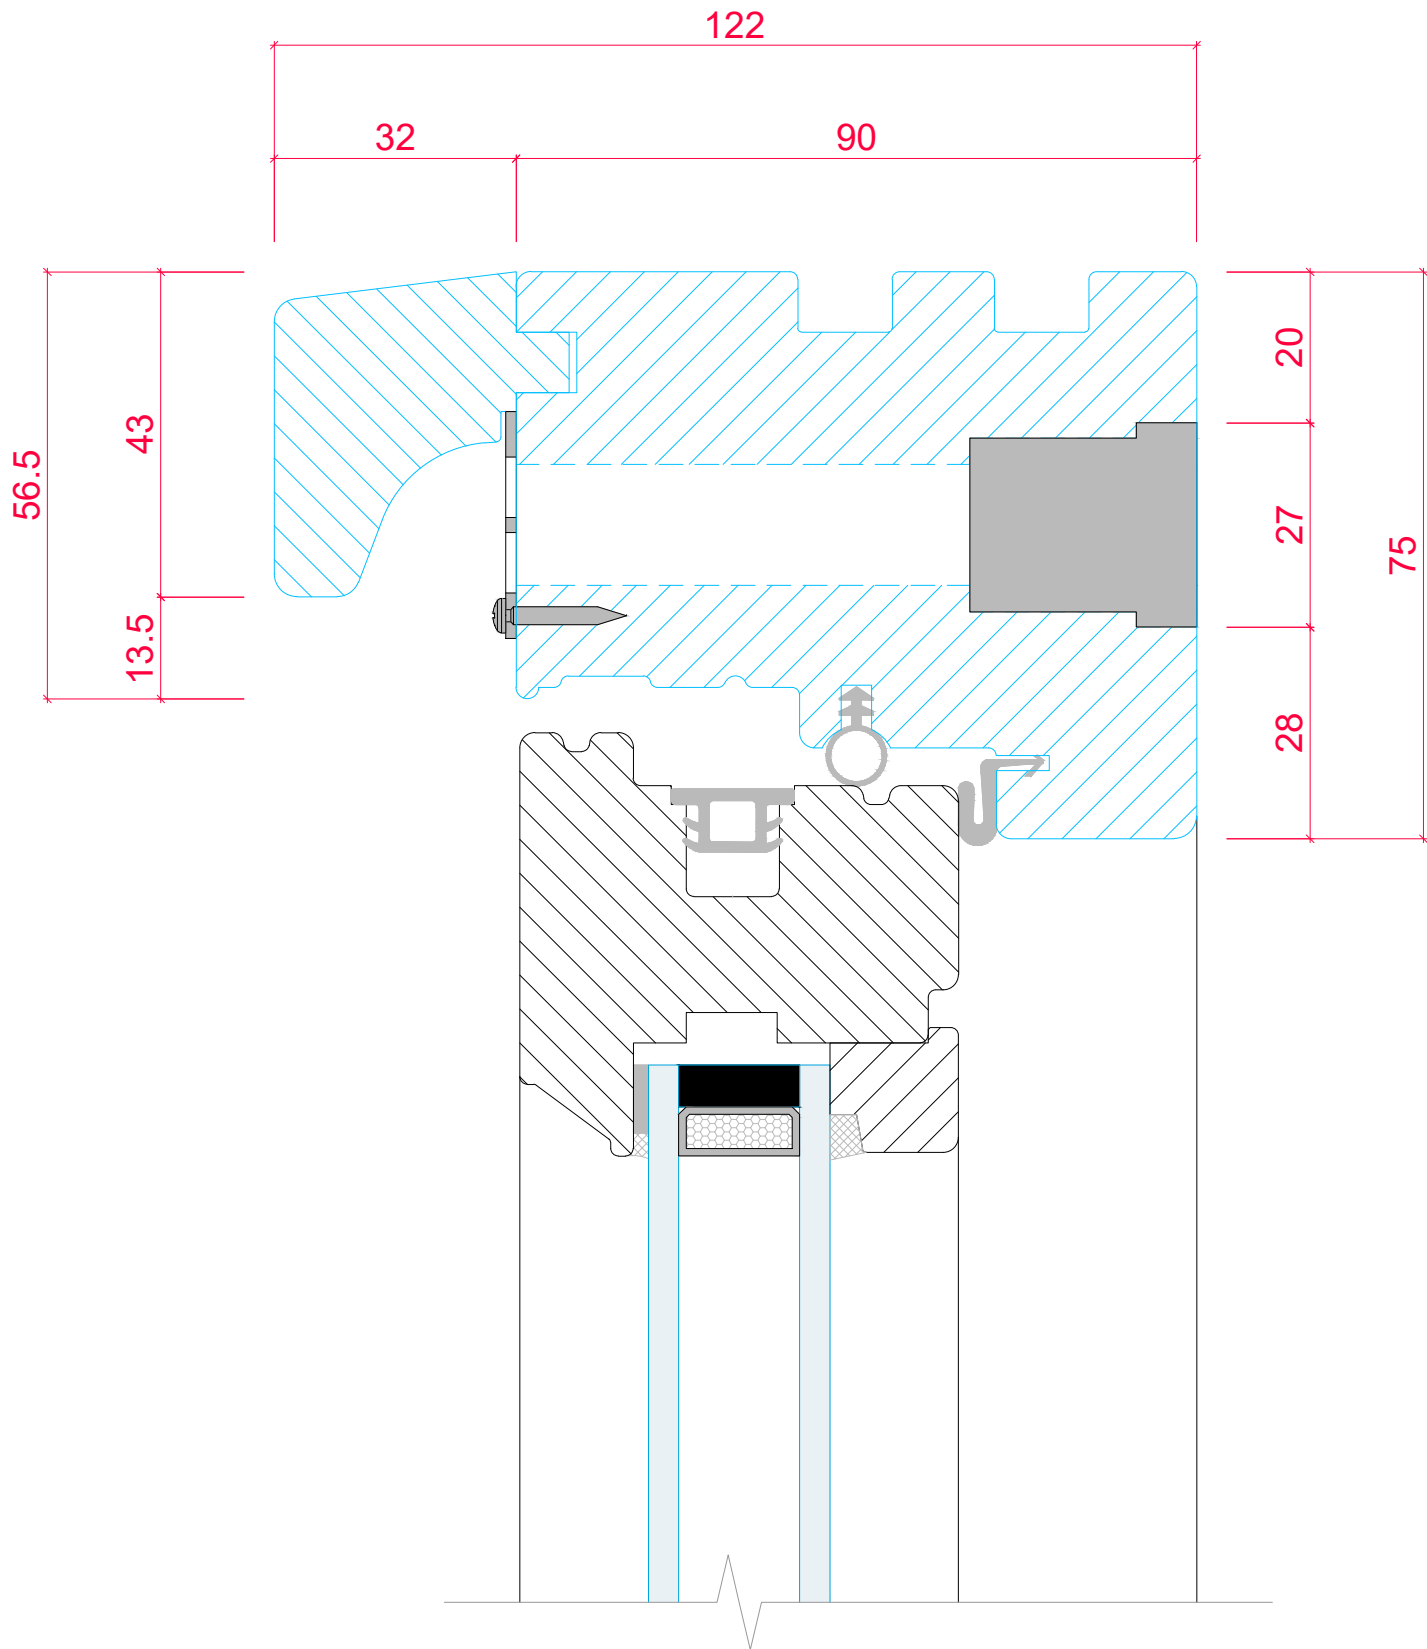

PRODUCT RANGE:			
COTTAGE CASEMENT (<i>Square</i>)			
24mm Double Glazed Unit			
TITLE			
VERTICAL SECTION DETAIL			
- 75mm HEAD with TRICKLE VENT			
DRAWN BY:	LH	DATE DRAWN:	01/01/2025
SCALE:	1:1@A3		