


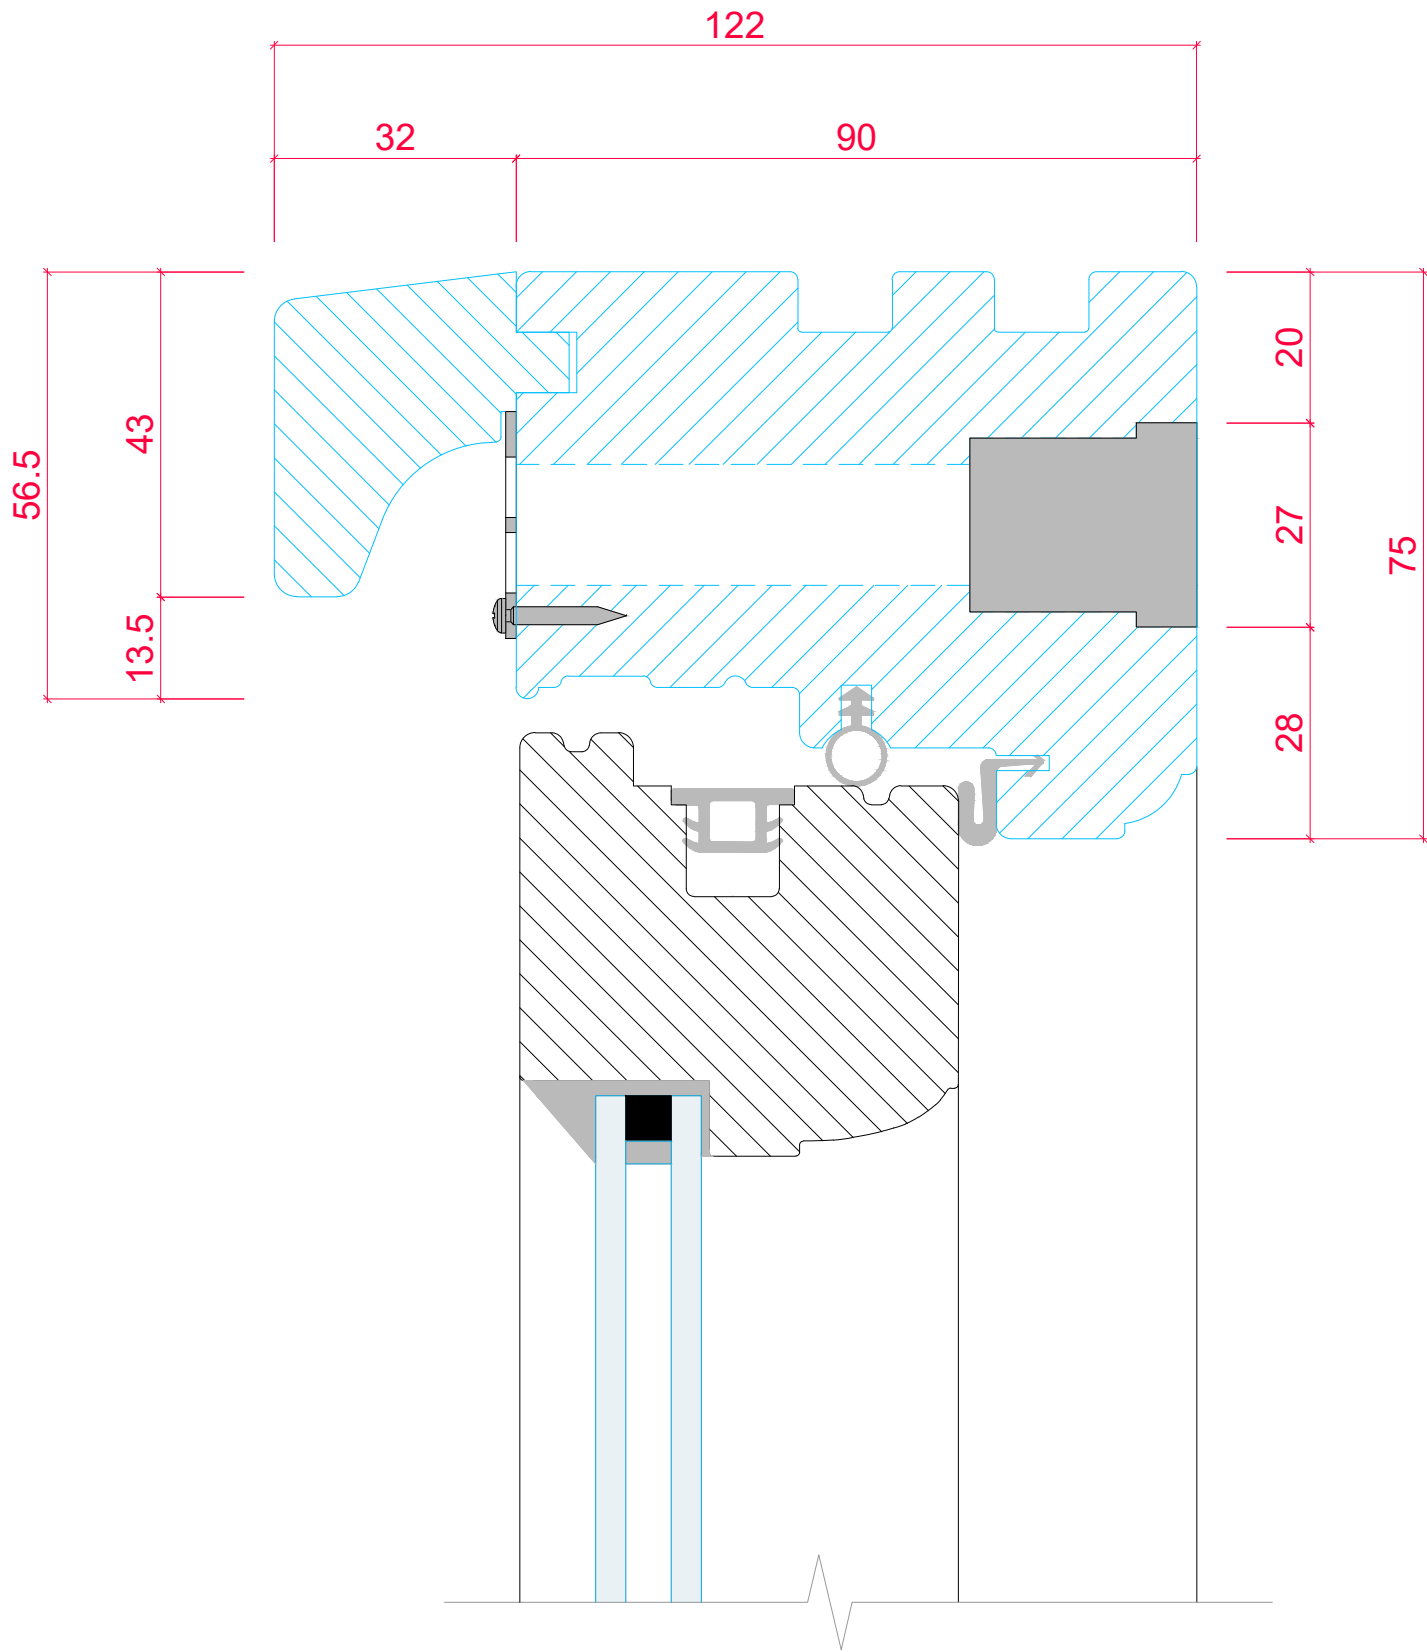

TIMBER
WINDOWS

PRODUCT RANGE:

COTTAGE CASEMENT (*Ovolo*)
14mm Double Glazed Unit

TITLE

VERTICAL SECTION DETAIL
- 75mm HEAD with TRICKLE VENT

DRAWN BY:

LH

DATE DRAWN:

01/01/2025

SCALE:

1:1@A3