

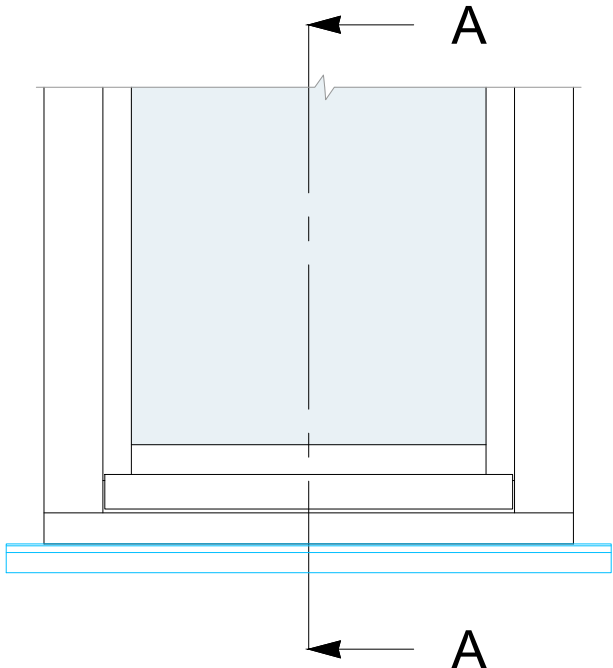


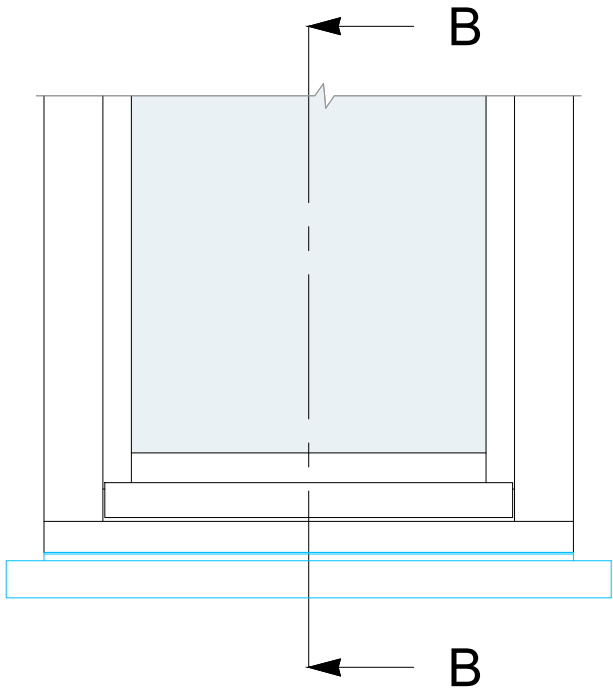


TYPICAL CASEMENT LAYOUT
145mm Projection Cill with 50mm Horns
(SCALE 1:10)

CASEMENT CROSS SECTION 'A-A'
(SCALE 1:2)

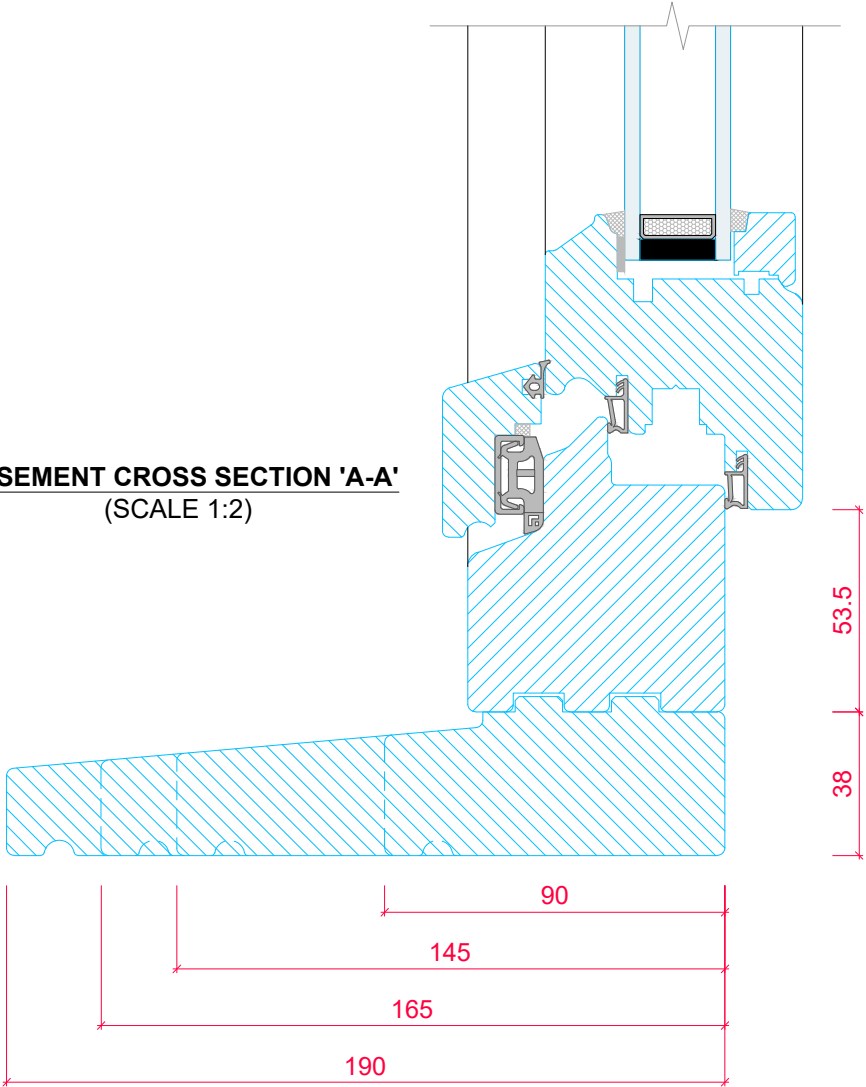

TYPICAL CASEMENT LAYOUT
145mm Projection Cill with 50mm Horns
(SCALE 1:10)

CASEMENT CROSS SECTION 'B-B'
(SCALE 1:2)

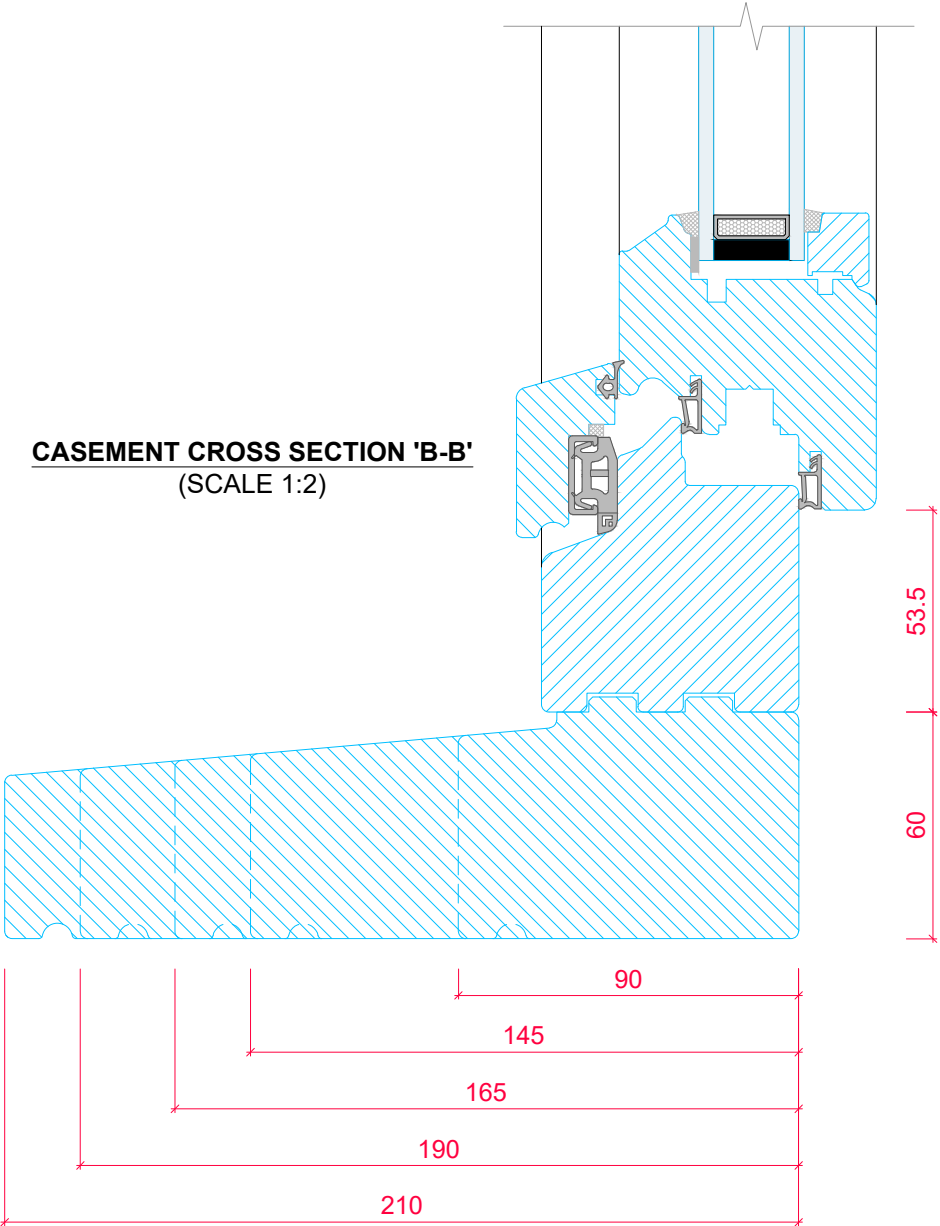

PRODUCT RANGE:			
TILT & TURN CASEMENT - OPEN IN (<i>Square</i>) 28mm Double Glazed Unit			
TITLE			
VERTICAL SECTION DETAIL - PROJECTION CILL OPTIONS			
DRAWN BY:	LH	DATE DRAWN:	01/01/2025
SCALE:	1:2 & 1:10@A3		