
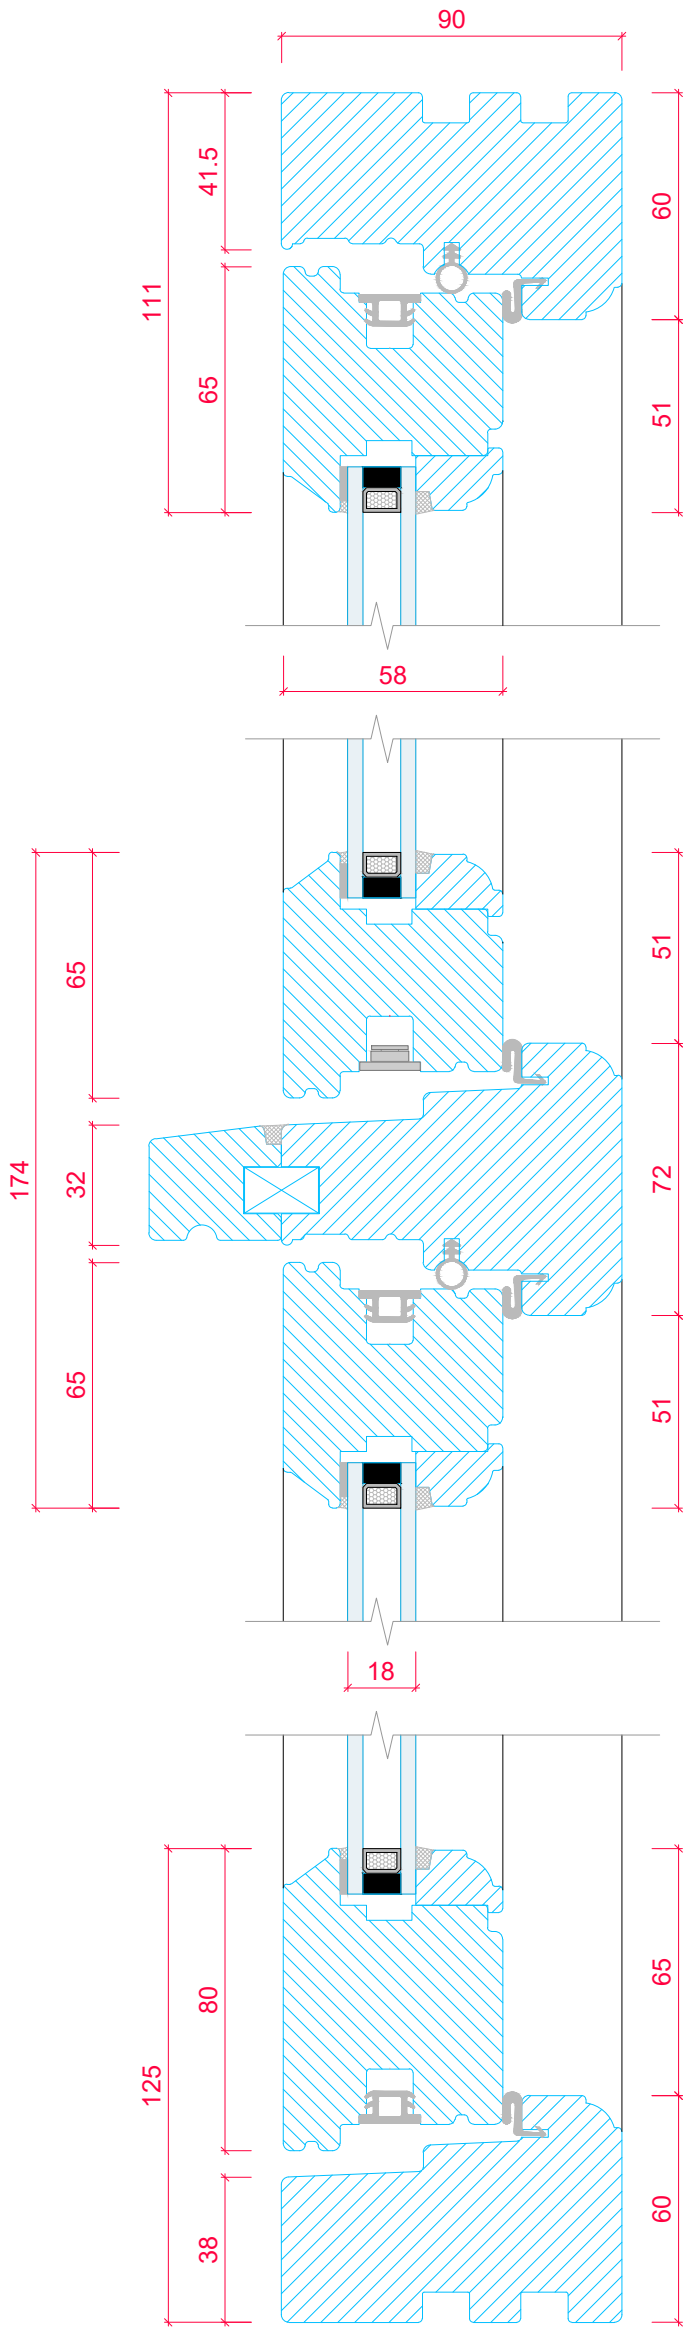


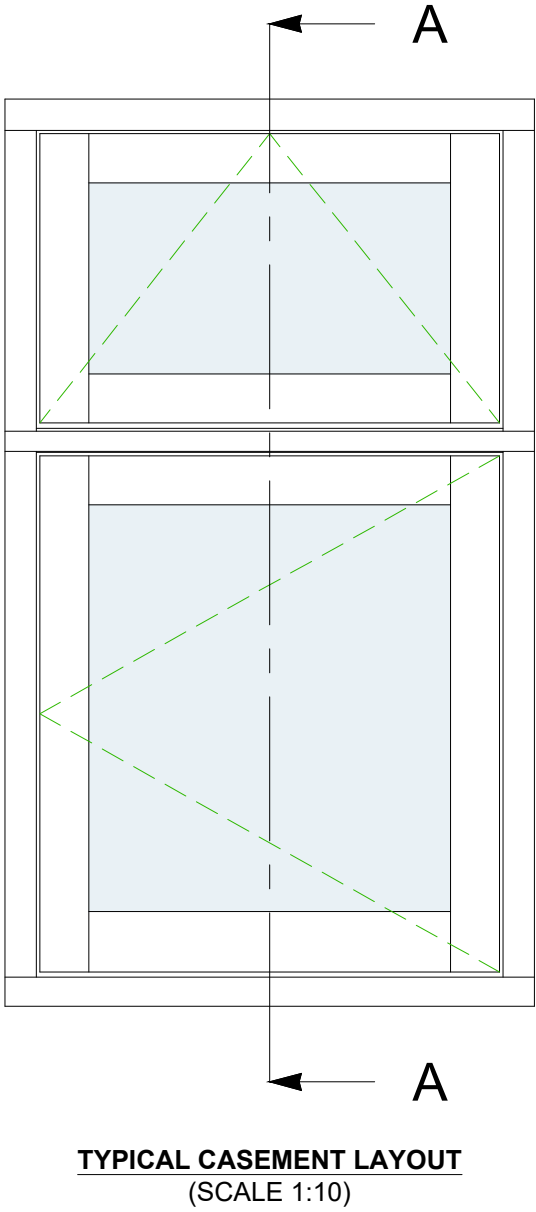

PRODUCT RANGE:			
FLUSH CASEMENT (<i>Ovolo</i>) 18mm Double Glazed Unit			
TITLE			
VERTICAL SECTION DETAIL - TRANSOM with DRIP			
DRAWN BY:	LH	DATE DRAWN:	01/01/2025
SCALE:	1:2 & 1:10@A3		