



THIS DRAWING AND SPECIFICATIONS ARE THE PROPERTY OF THE PERFORMANCE WINDOW GROUP. THEY ARE ISSUED IN STRICT CONFIDENCE AND SHALL NOT BE REPRODUCED, COPIED OR USED AS THE BASIS FOR MANUFACTURING WITHOUT WRITTEN PERMISSION.

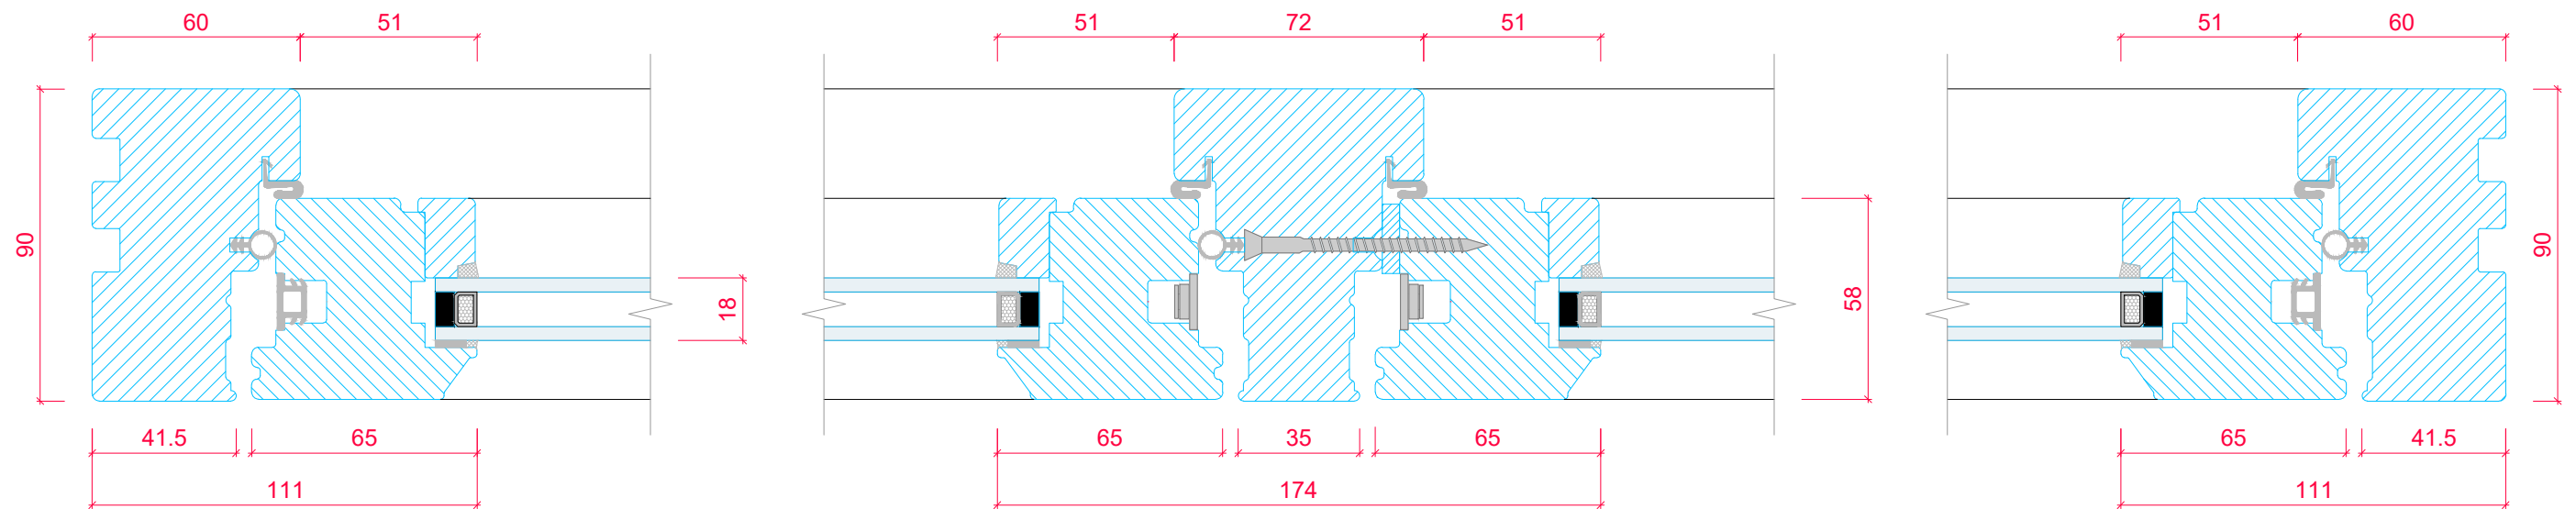

CASEMENT CROSS SECTION 'A-A'
(SCALE 1:2)

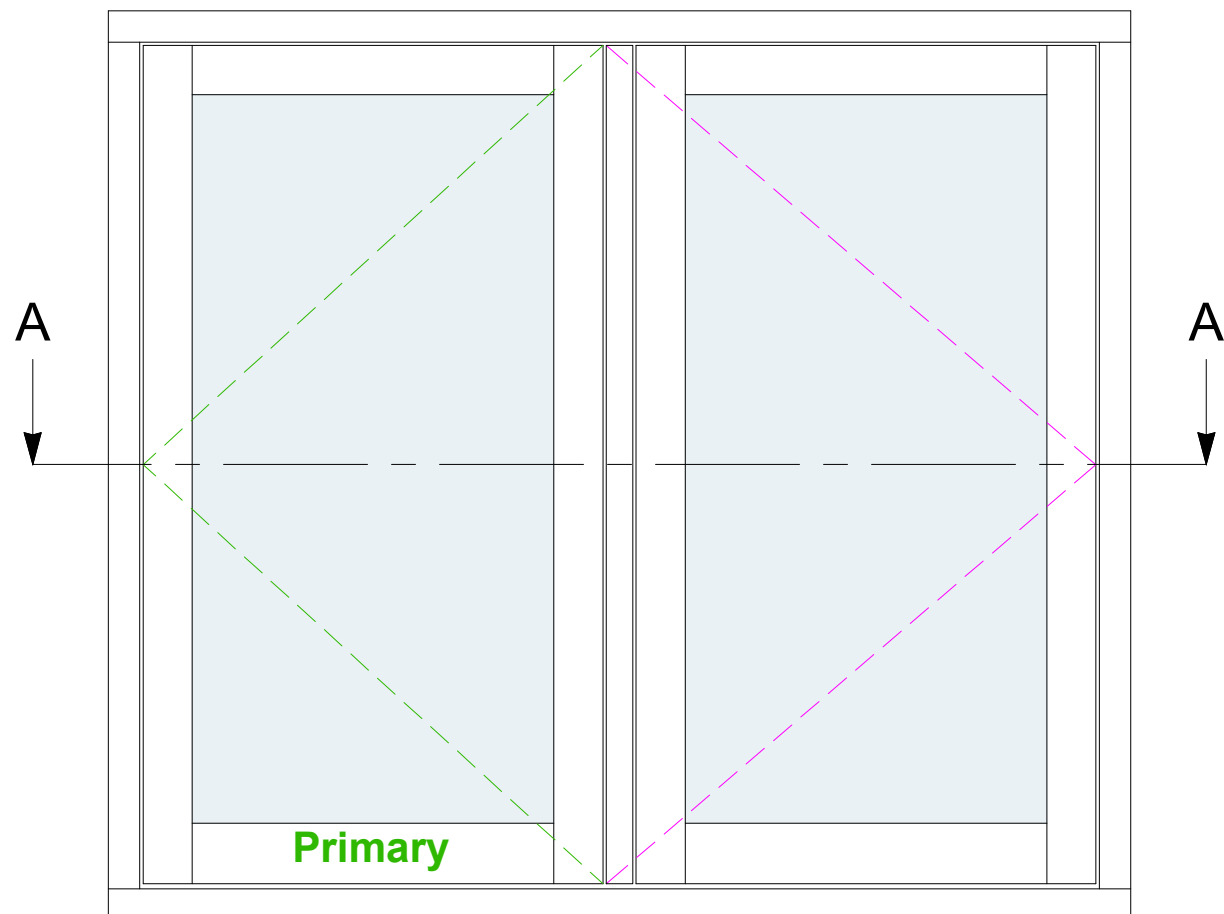

TYPICAL CASEMENT LAYOUT
(SCALE 1:10)

 TIMBER WINDOWS	PRODUCT RANGE: FLUSH CASEMENT (Square) 18mm Double Glazed Unit			
	TITLE HORIZONTAL SECTION DETAIL - FLOATING MULLION with Pivot Hinges & Kenrick Locking			
	DRAWN BY:	LH	DATE DRAWN:	01/01/2025
	SCALE:	1:2 & 1:10@A3	Din A3	