



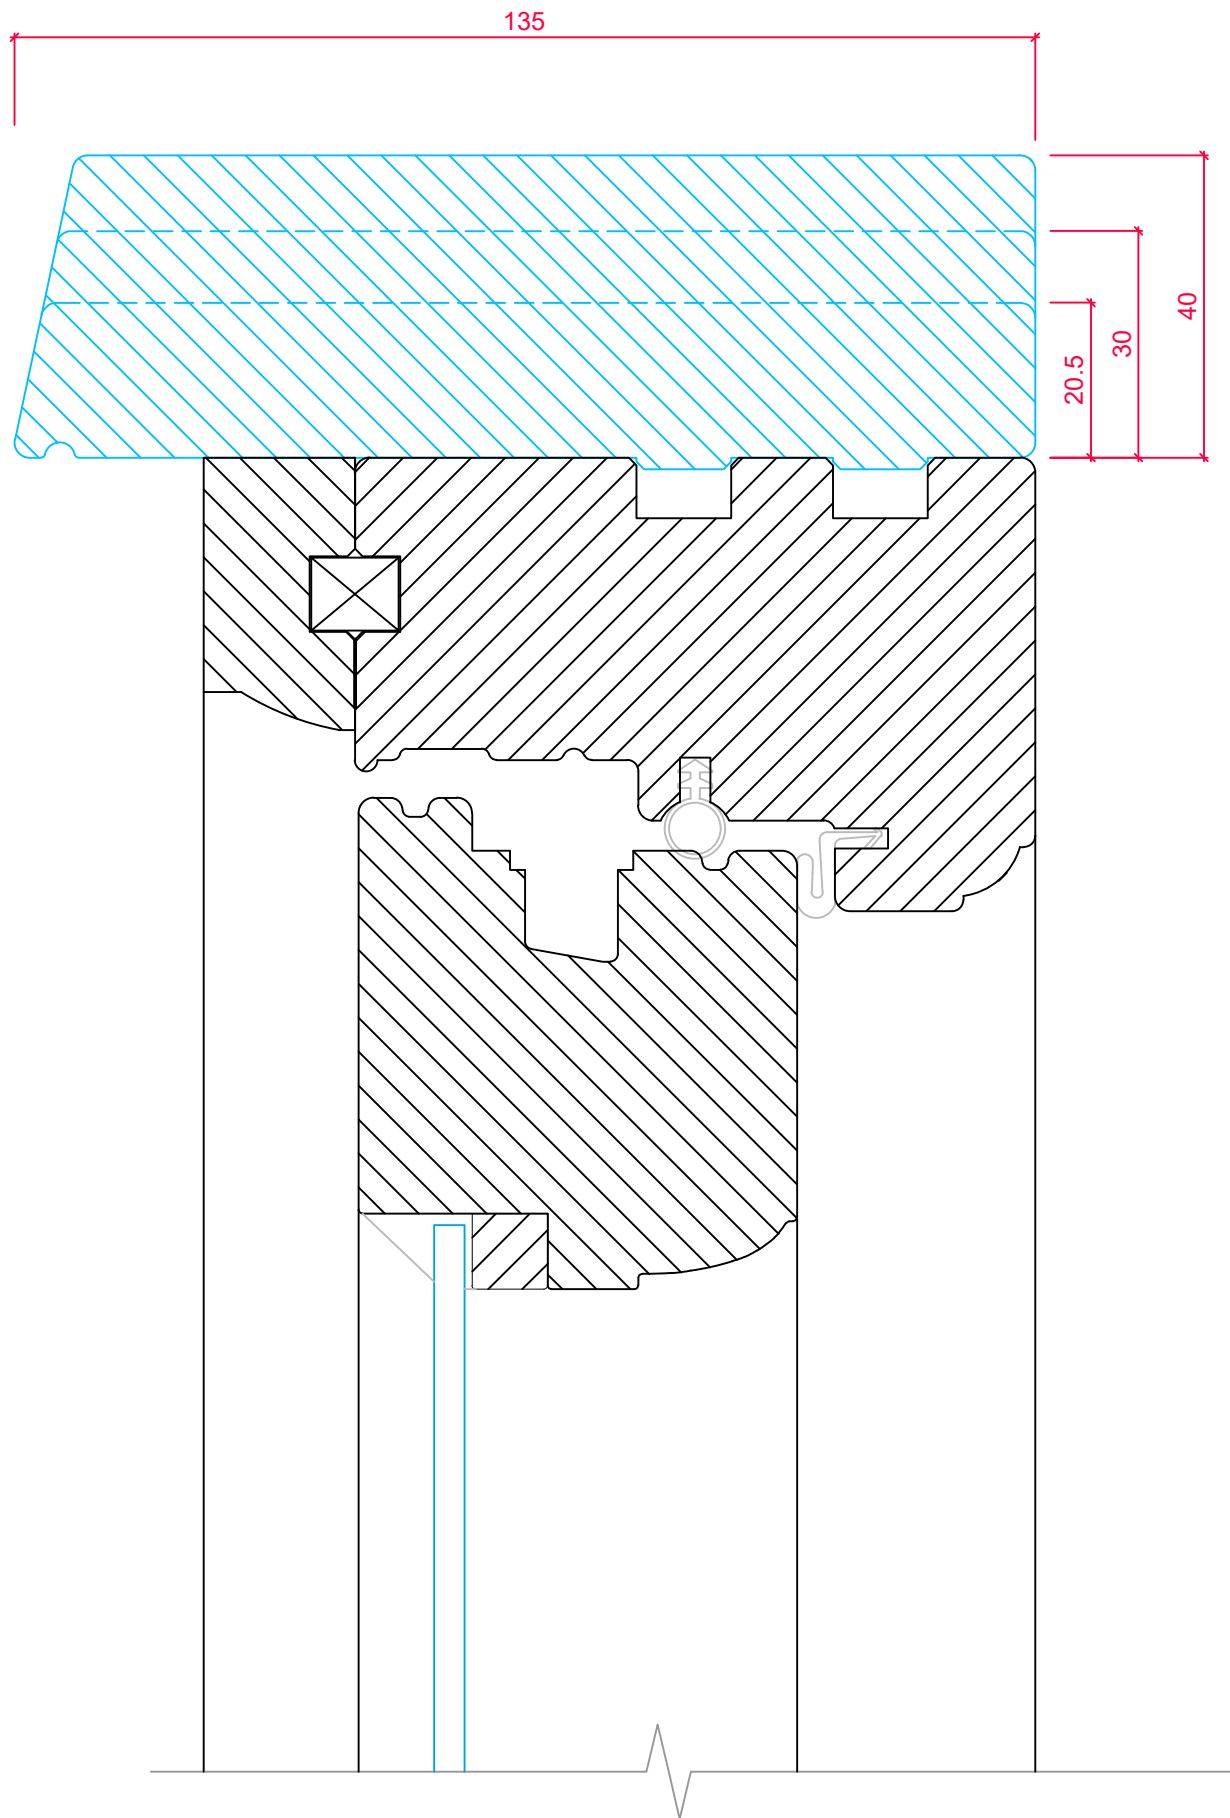

20mm - 40mm HEAD DRIPS

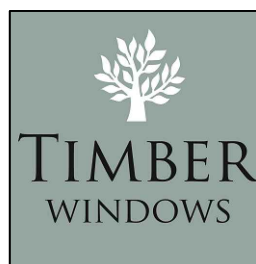

PRODUCT RANGE:		DECO CASEMENT (<i>Ovolo</i>) 4mm Putty Glazed		
TITLE		VERTICAL SECTION DETAIL - 60mm HEAD with DRIP OPTIONS		
DRAWN BY:		LH	DATE DRAWN:	01/11/2023
SCALE:		1:1@A3	REVA	