



THIS DRAWING AND SPECIFICATIONS ARE THE PROPERTY OF THE PERFORMANCE WINDOW GROUP. THEY ARE ISSUED IN STRICT CONFIDENCE AND SHALL NOT BE REPRODUCED, COPIED OR USED AS THE BASIS FOR MANUFACTURING WITHOUT WRITTEN PERMISSION.

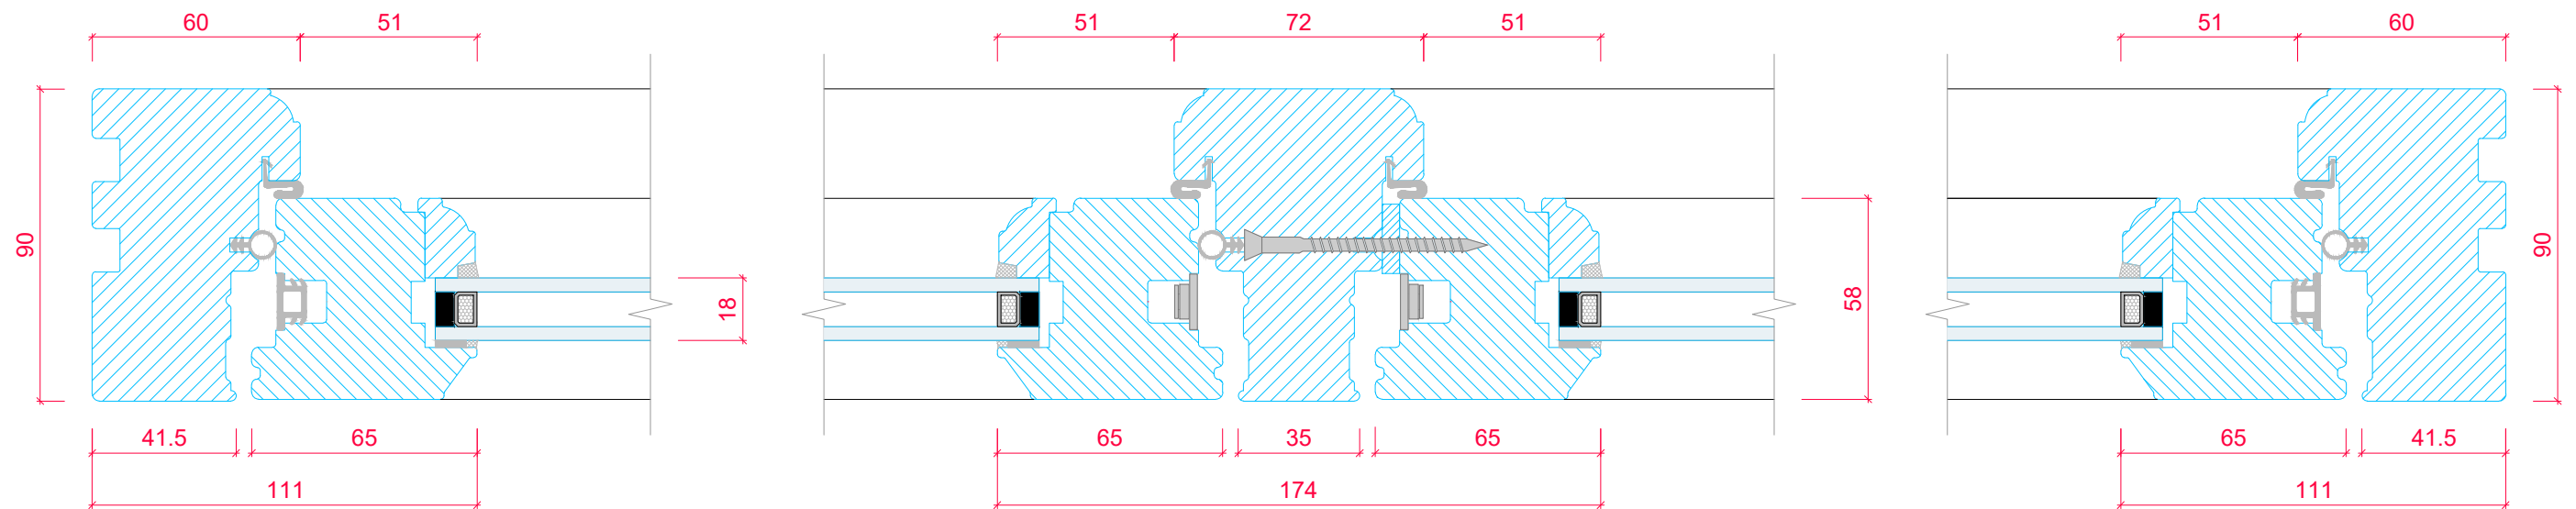

CASEMENT CROSS SECTION 'A-A'
(SCALE 1:2)

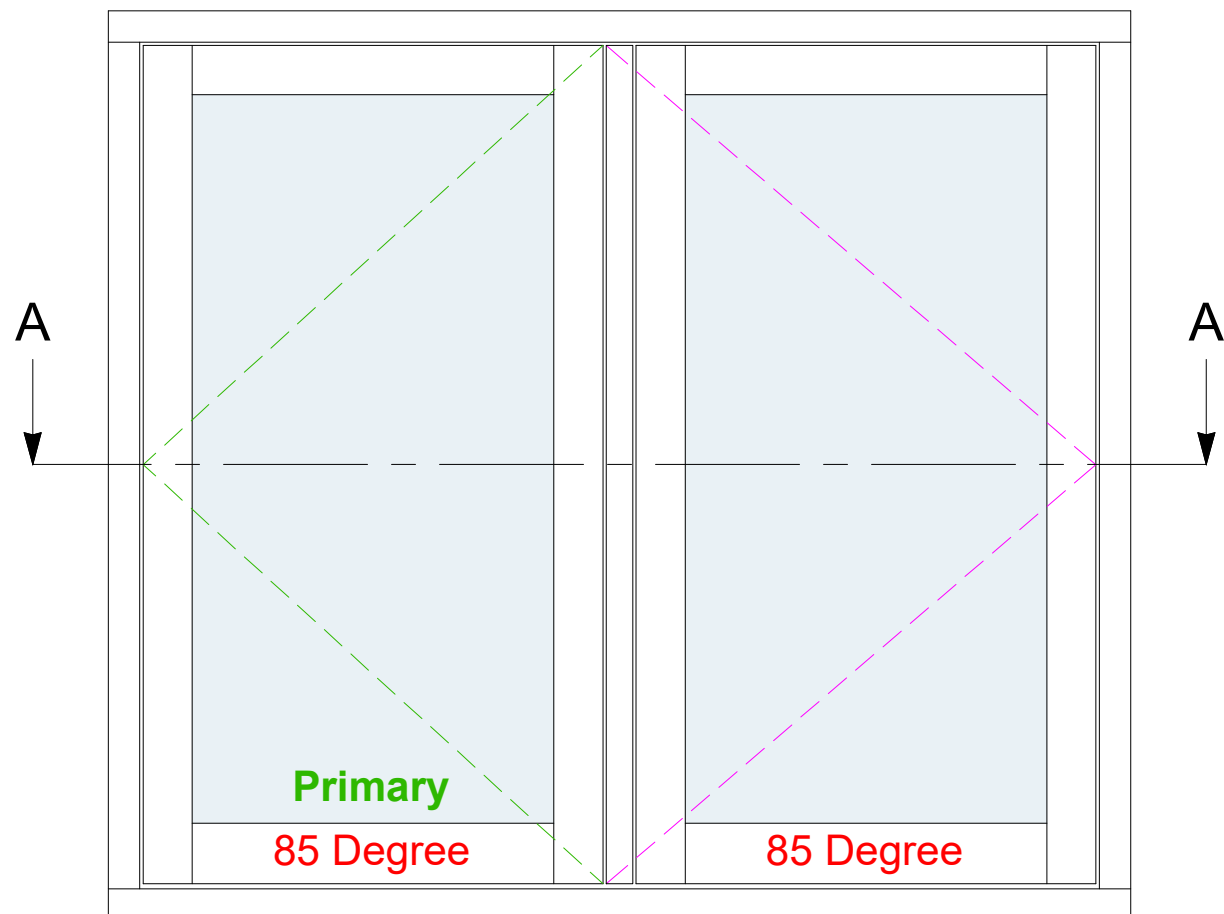

TYPICAL CASEMENT LAYOUT
(SCALE 1:10)

	PRODUCT RANGE:										
	FLUSH CASEMENT (<i>Ovolo</i>) 18mm Double Glazed Unit										
	TITLE										
	HORIZONTAL SECTION DETAIL - FLOATING MULLION with Friction Hinge & Kenrick Locking										
DRAWN BY:		LH		DATE DRAWN:		01/01/2025		SCALE:		1:2 & 1:10@A3	