



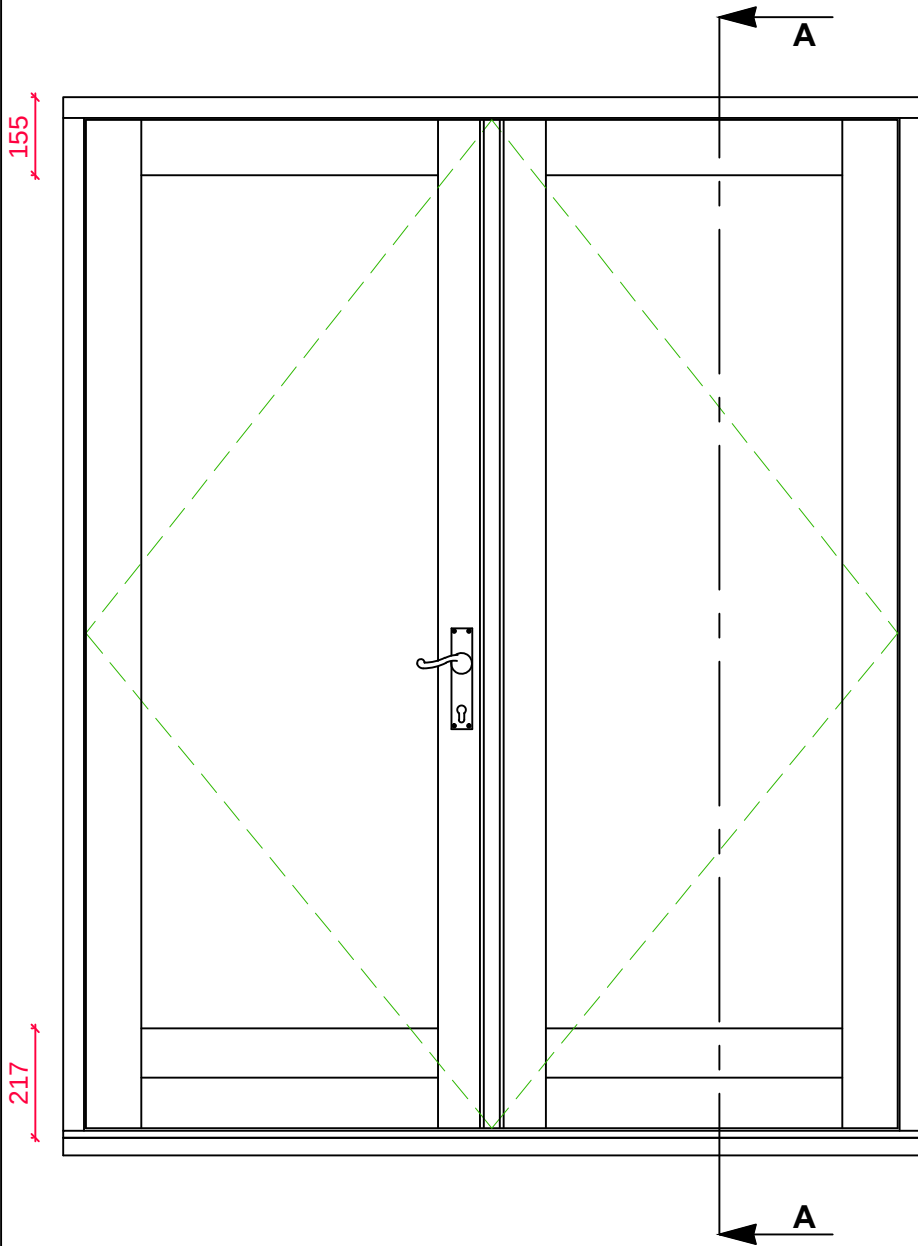

TYPICAL FRAME LAYOUT

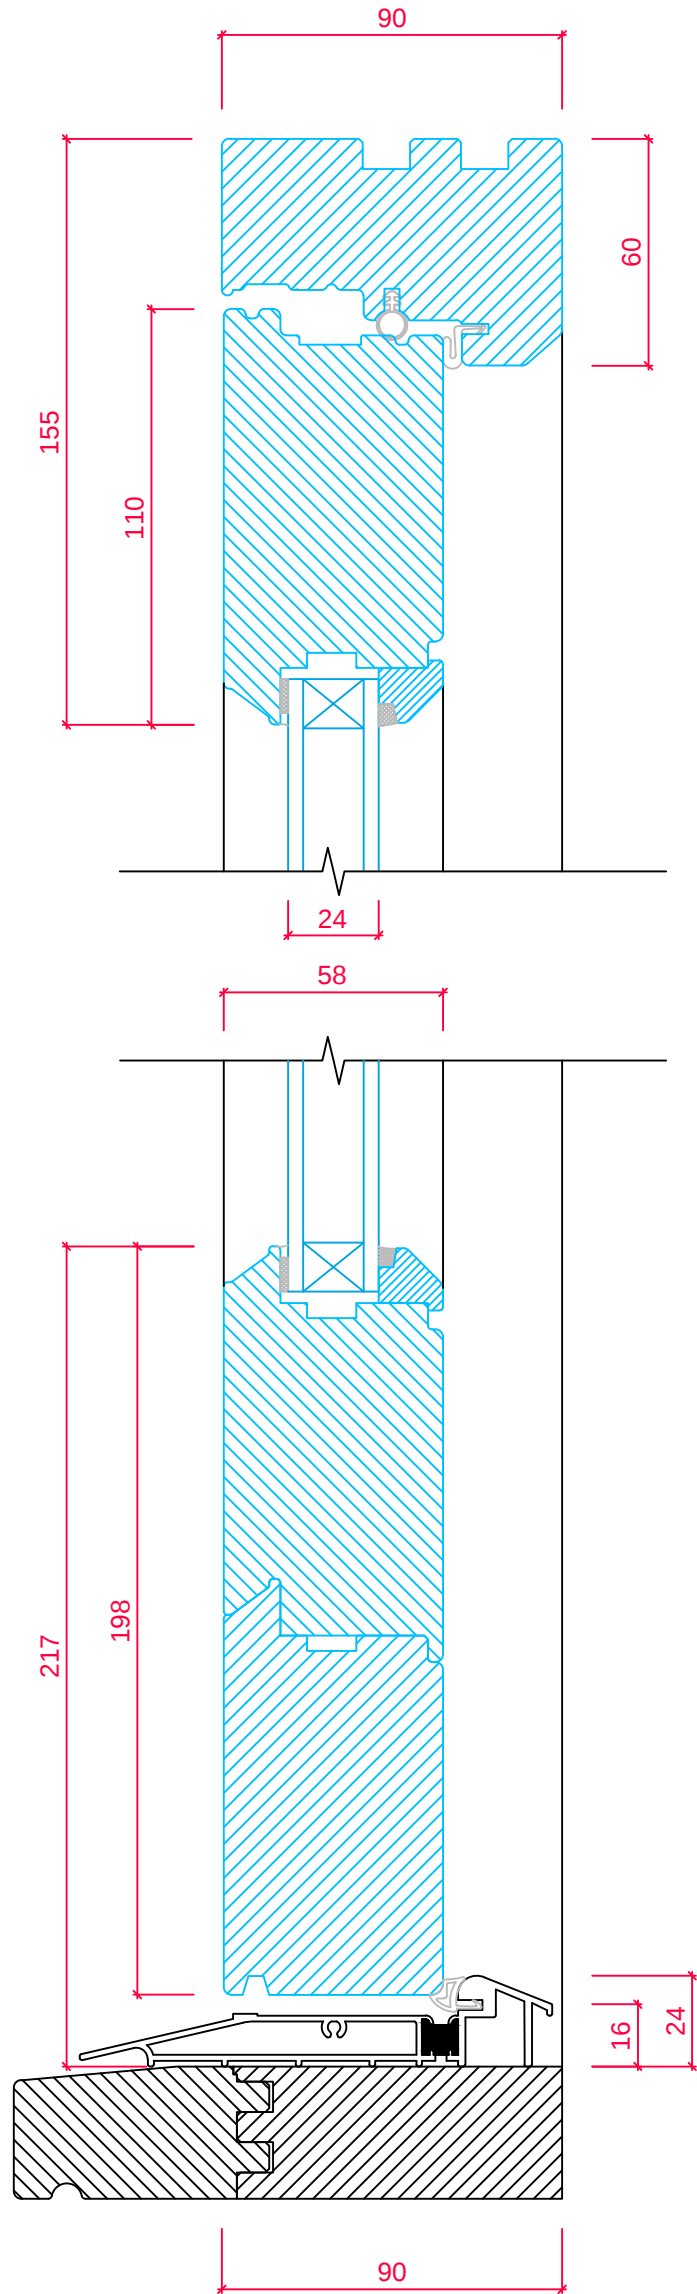

FRAME CROSS SECTION 'A-A'

**TIMBER CILL OPTIONAL.
SEE CILL OPTIONS DRAWING.**

TOLERANCES UNLESS OTHERWISE SPECIFIED ALL DIMENSIONS IN MM ALL LINEAR DIMENSIONS ±0.4 ALL ANGLE DIMENSIONS ±0.5° BREAK ALL SHARP EDGES 0.5	PRODUCT RANGE:						
	OPTIMAL (Bevel) - FRENCH DOOR (<i>Open Out</i>)						
	TITLE						
	VERTICAL SECTION DETAIL - TOP AND BOTTOM RAILS						
	DRAWN BY:		LH	DATE DRAWN:	01/03/2017	SCALE:	1:2, 1:15
	Rev B						