


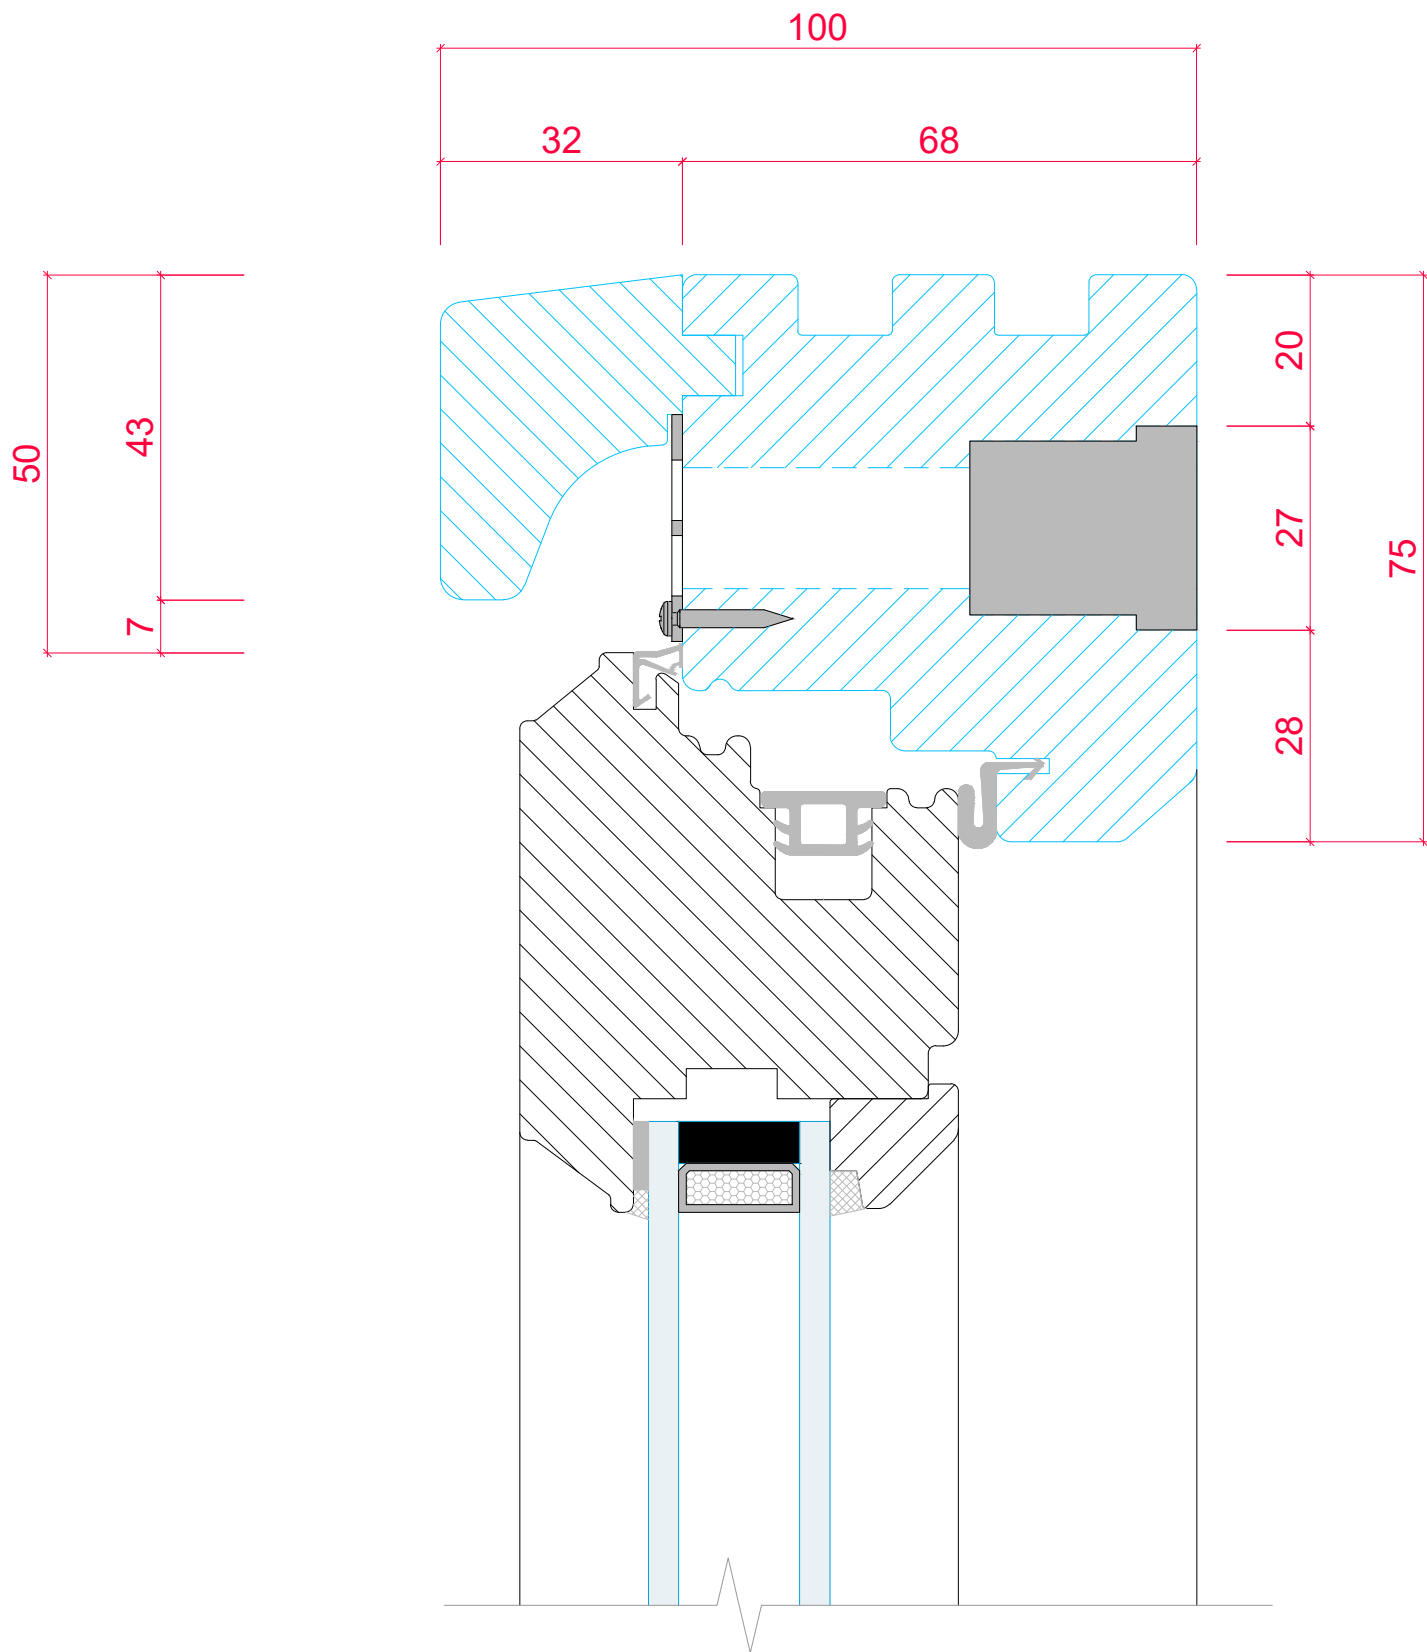

PRODUCT RANGE:			
LIPPED CASEMENT (<i>Bevel</i>) 24mm Double Glazed Unit			
TITLE			
VERTICAL SECTION DETAIL - 75mm HEAD with TRICKLE VENT			
DRAWN BY:	LH	DATE DRAWN:	01/01/2025
SCALE:	1:1@A3		