



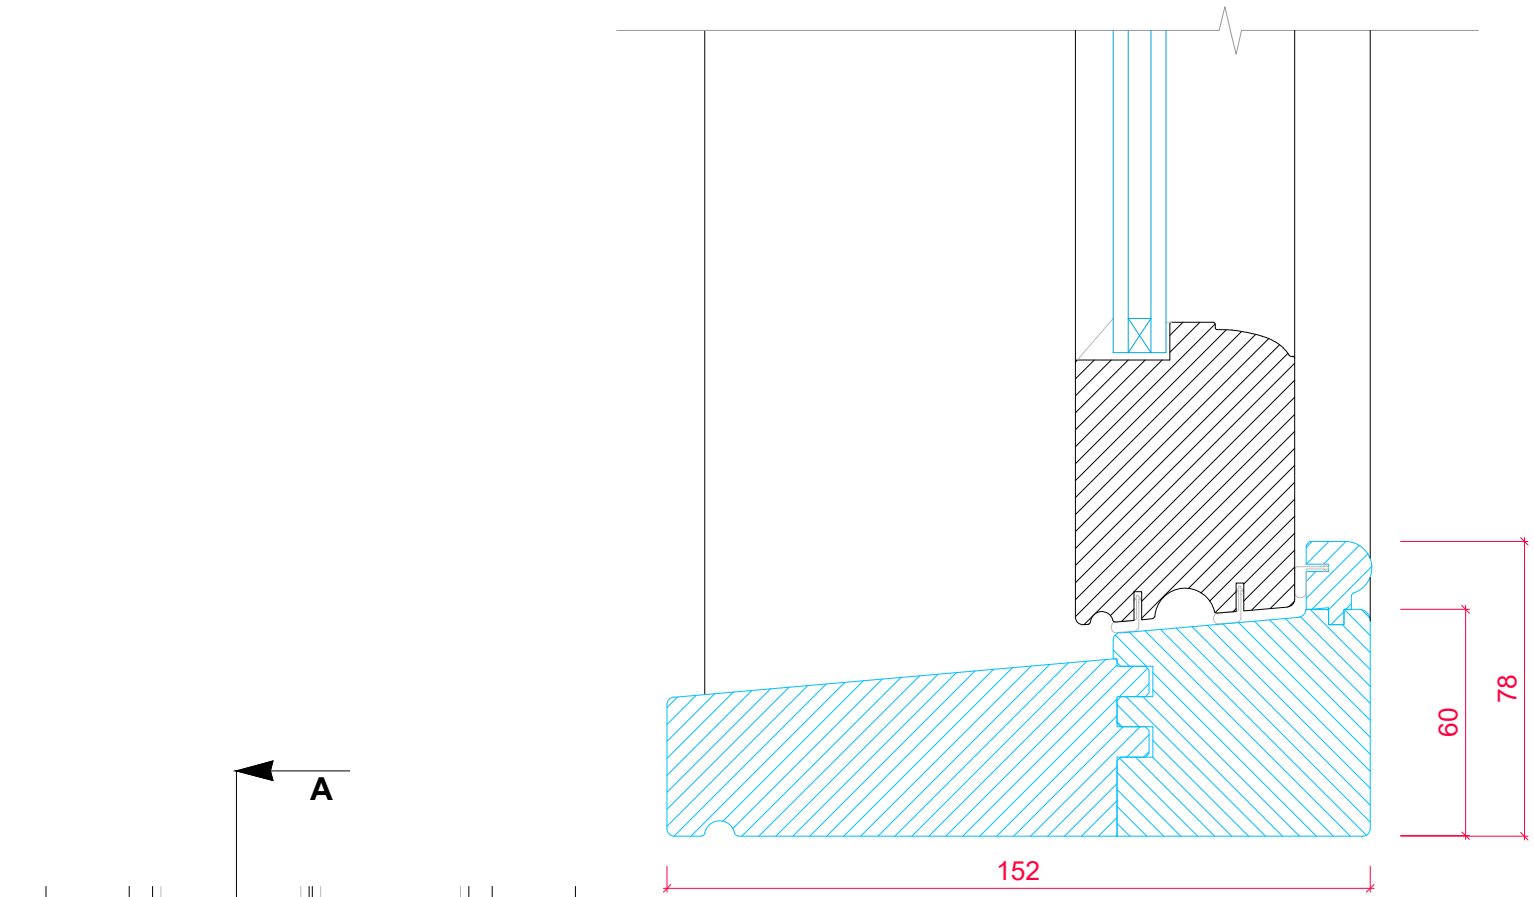


STANDARD CILL OPTION SECTION 'A-A'

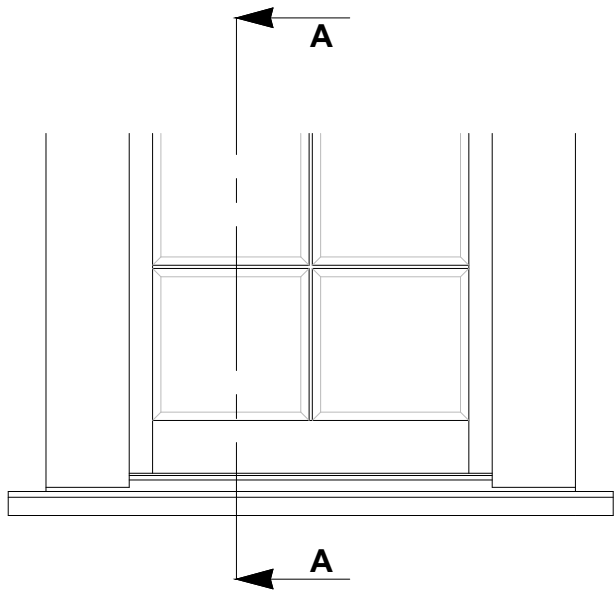

**CILL ELEVATION WITH 50mm
HORNS L+R**

**Cill horns only available with
cill extensions**

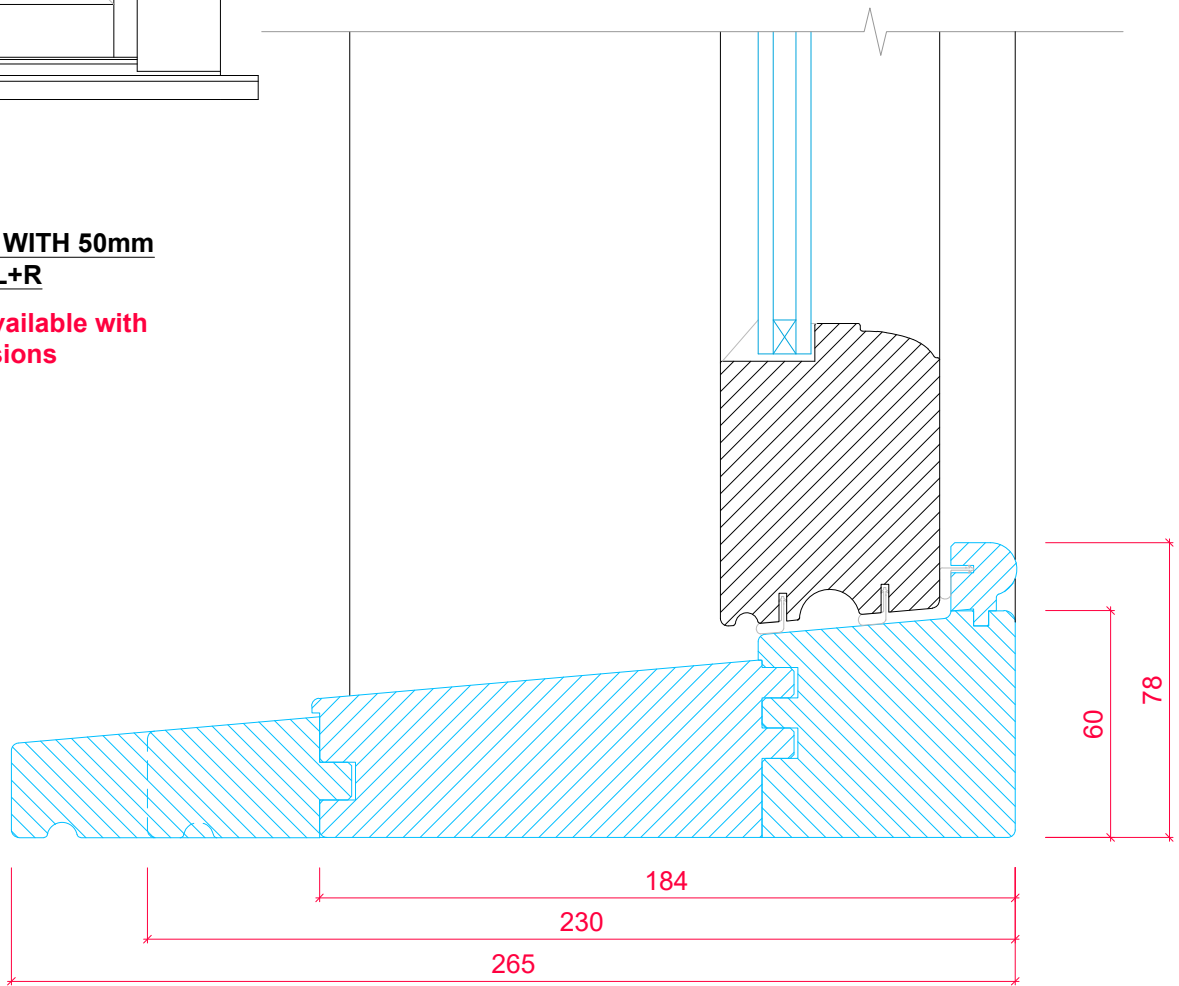

CILL EXTENSION OPTIONS SECTION 'A-A'



PRODUCT RANGE:		176mm BOX SASH (<i>Ovolo</i>) 14mm Narrow Cavity Unit		
TITLE		VERTICAL SECTION DETAIL - CILL OPTIONS		
DRAWN BY:		LH	DATE DRAWN:	01/11/2023
			SCALE:	1:2/1:10@A3

Rev A