



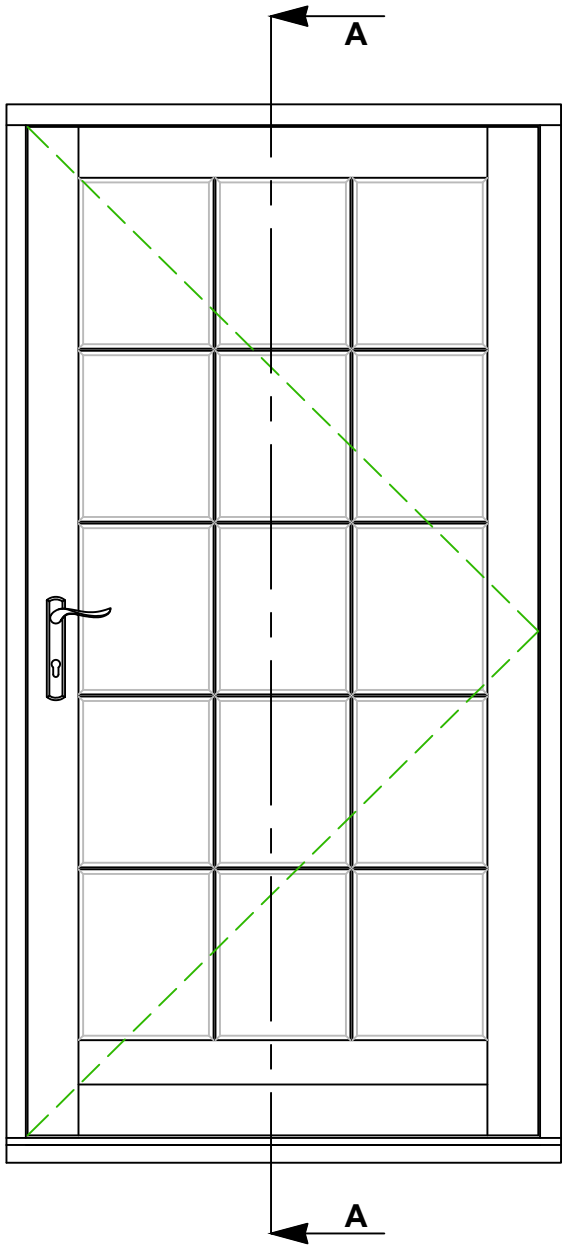


TYPICAL FRAME LAYOUT

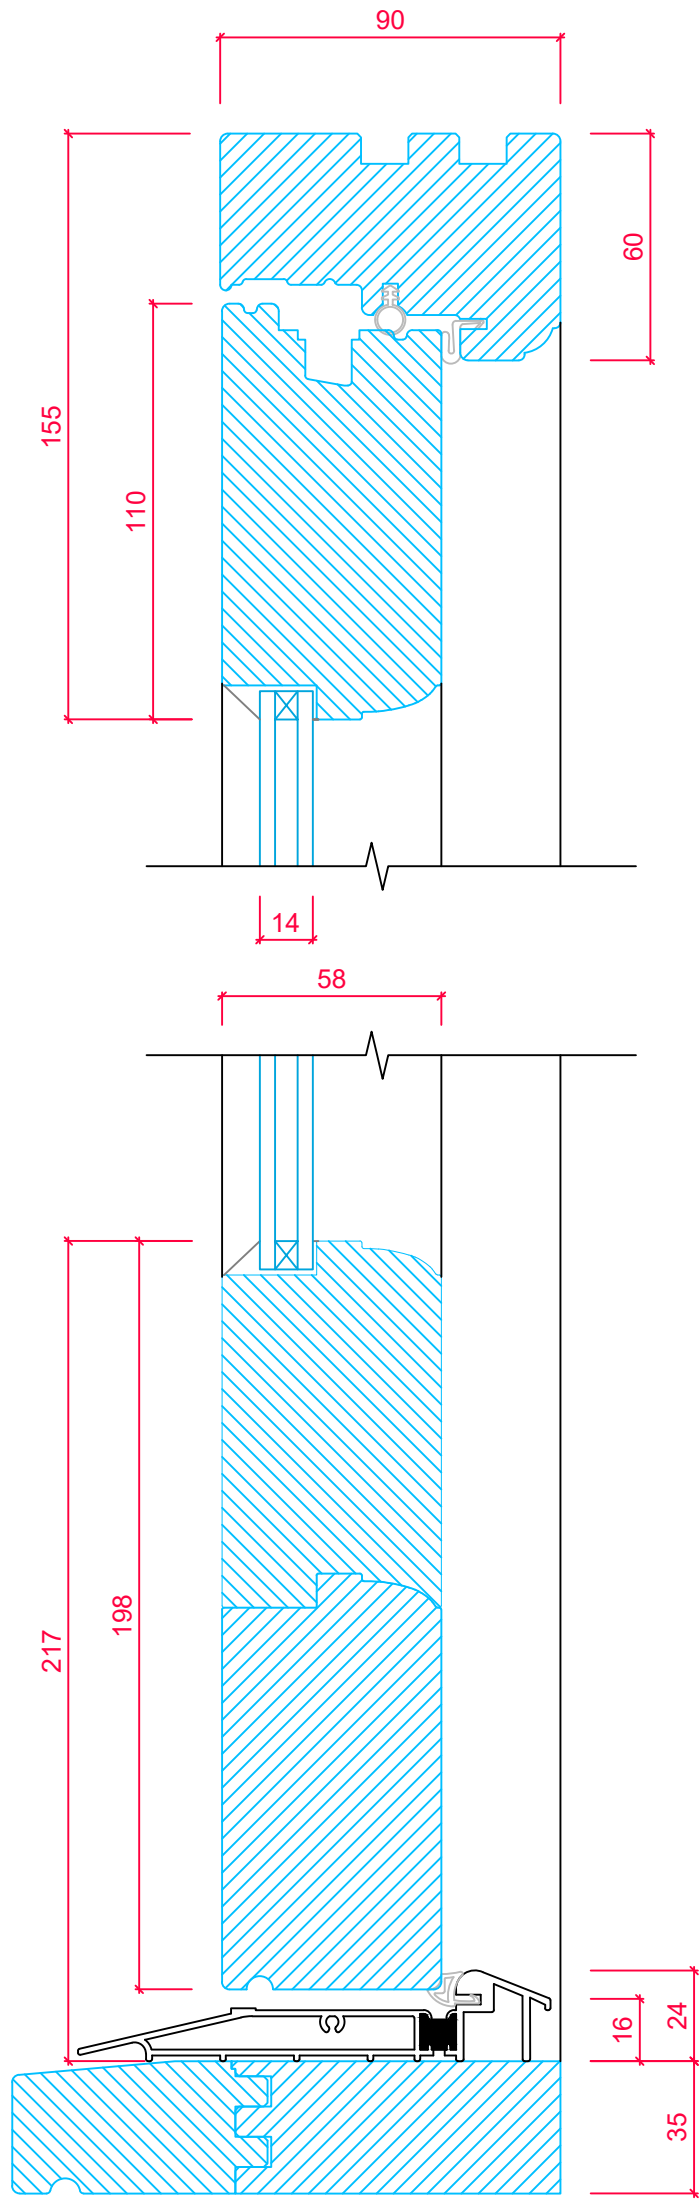

FRAME CROSS SECTION 'A-A'

TIMBER CILL OPTIONAL.
SEE CILL OPTIONS DRAWING.

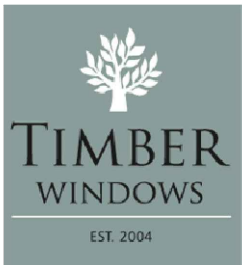

TOLERANCES
UNLESS OTHERWISE SPECIFIED

ALL DIMENSIONS IN MM
ALL LINEAR DIMENSIONS ± 0.4
ALL ANGLE DIMENSIONS $\pm 0.5^\circ$
BREAK ALL SHARP EDGES 0.5

PRODUCT RANGE:
ENTRANCE DOOR - Open Out (Ovo/o)
14mm Narrow Cavity Unit

TITLE
VERTICAL SECTION DETAIL
- TOP AND BOTTOM RAILS

DRAWN BY: LH DATE DRAWN: 01/07/2018 SCALE: 1:2, 1:15