


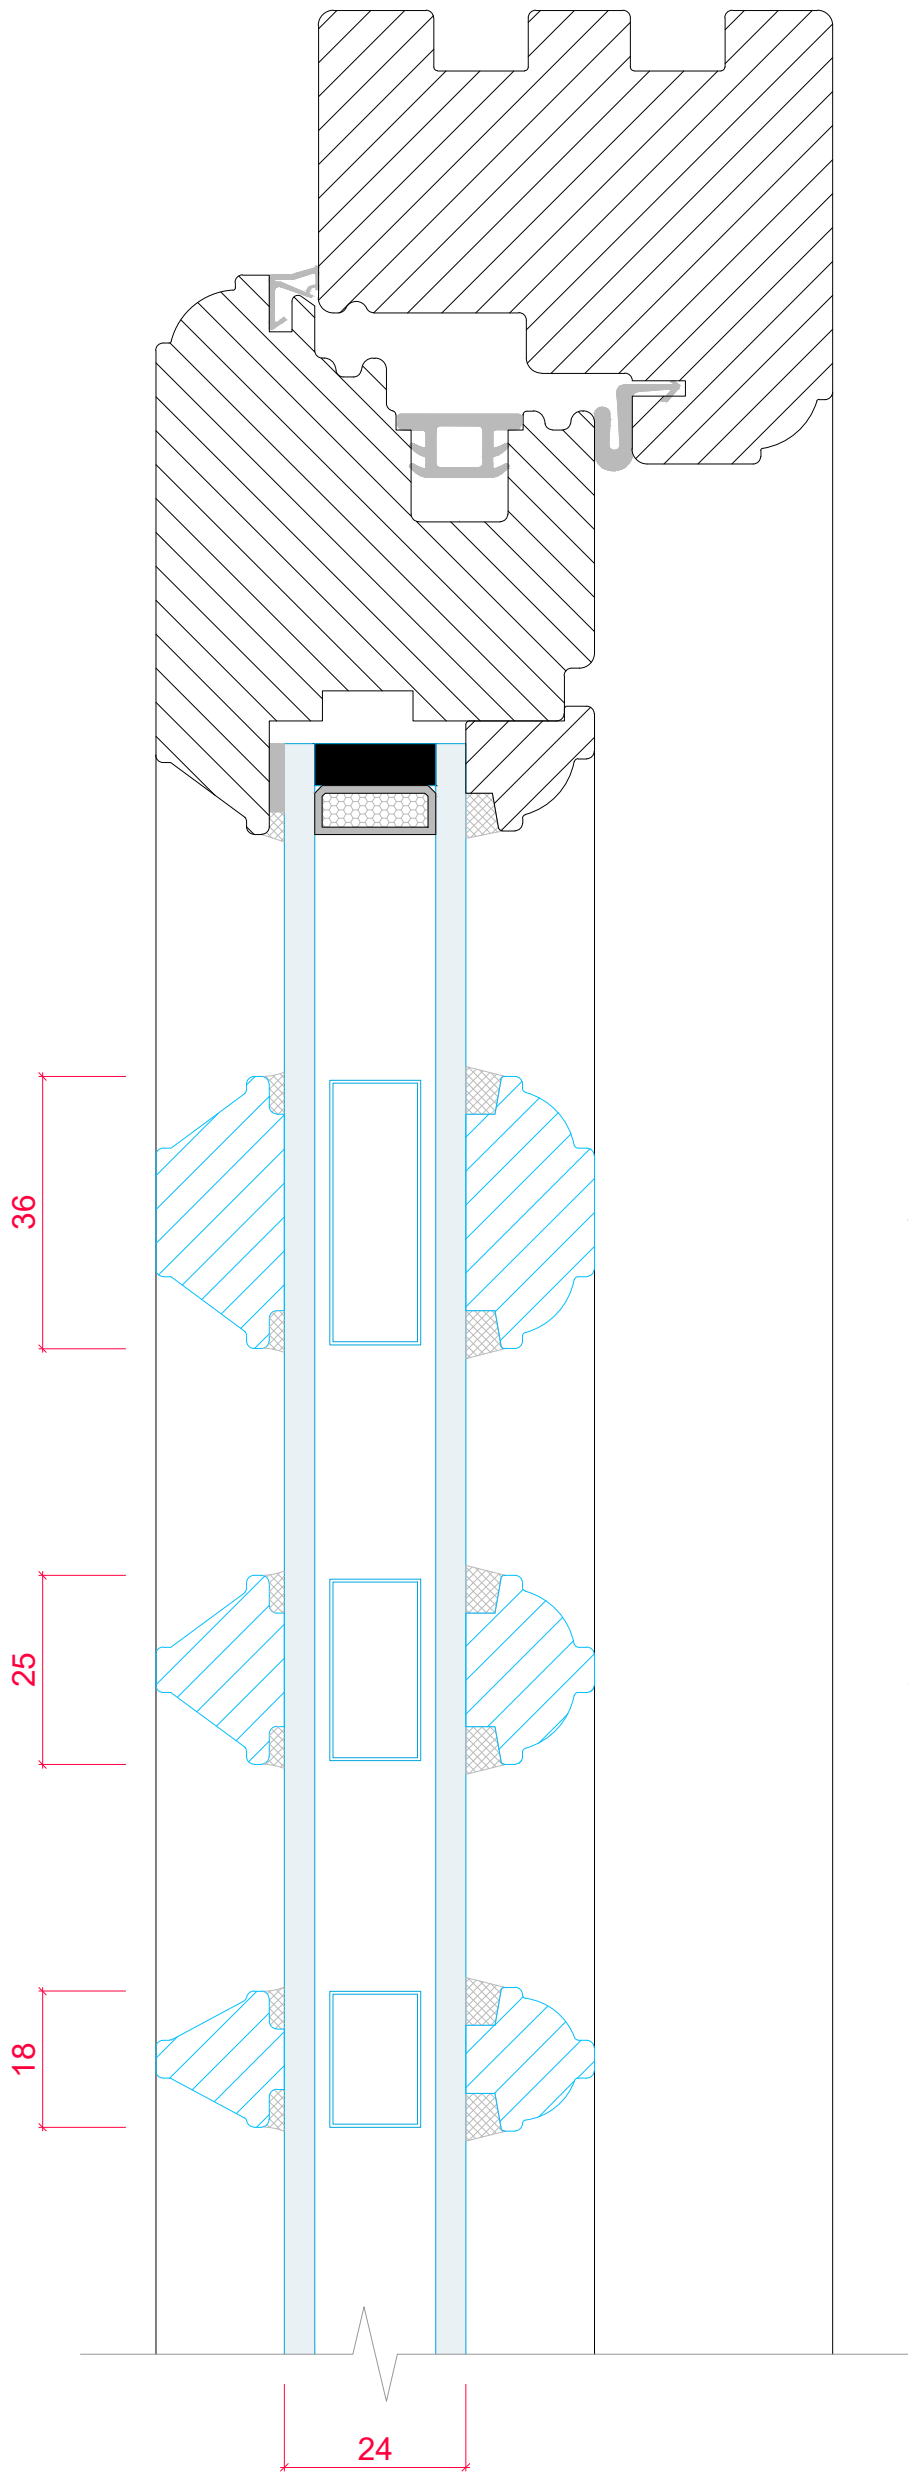

36mm OVOLO BEAD

27mm OVOLO BEAD

18mm OVOLO BEAD



TIMBER
WINDOWS

PRODUCT RANGE:
LIPPED CASEMENT (*Ovolo*)
24mm Double Glazed Unit

TITLE
VERTICAL SECTION DETAIL
- GLAZING BAR OPTIONS

DRAWN BY: **LH** | DATE DRAWN: **01/01/2025** | SCALE: **1:1@A3**