



THIS DRAWING AND SPECIFICATIONS ARE THE PROPERTY OF THE PERFORMANCE WINDOW GROUP. THEY ARE ISSUED IN STRICT CONFIDENCE AND SHALL NOT BE REPRODUCED, COPIED OR USED AS THE BASIS FOR MANUFACTURING WITHOUT WRITTEN PERMISSION.

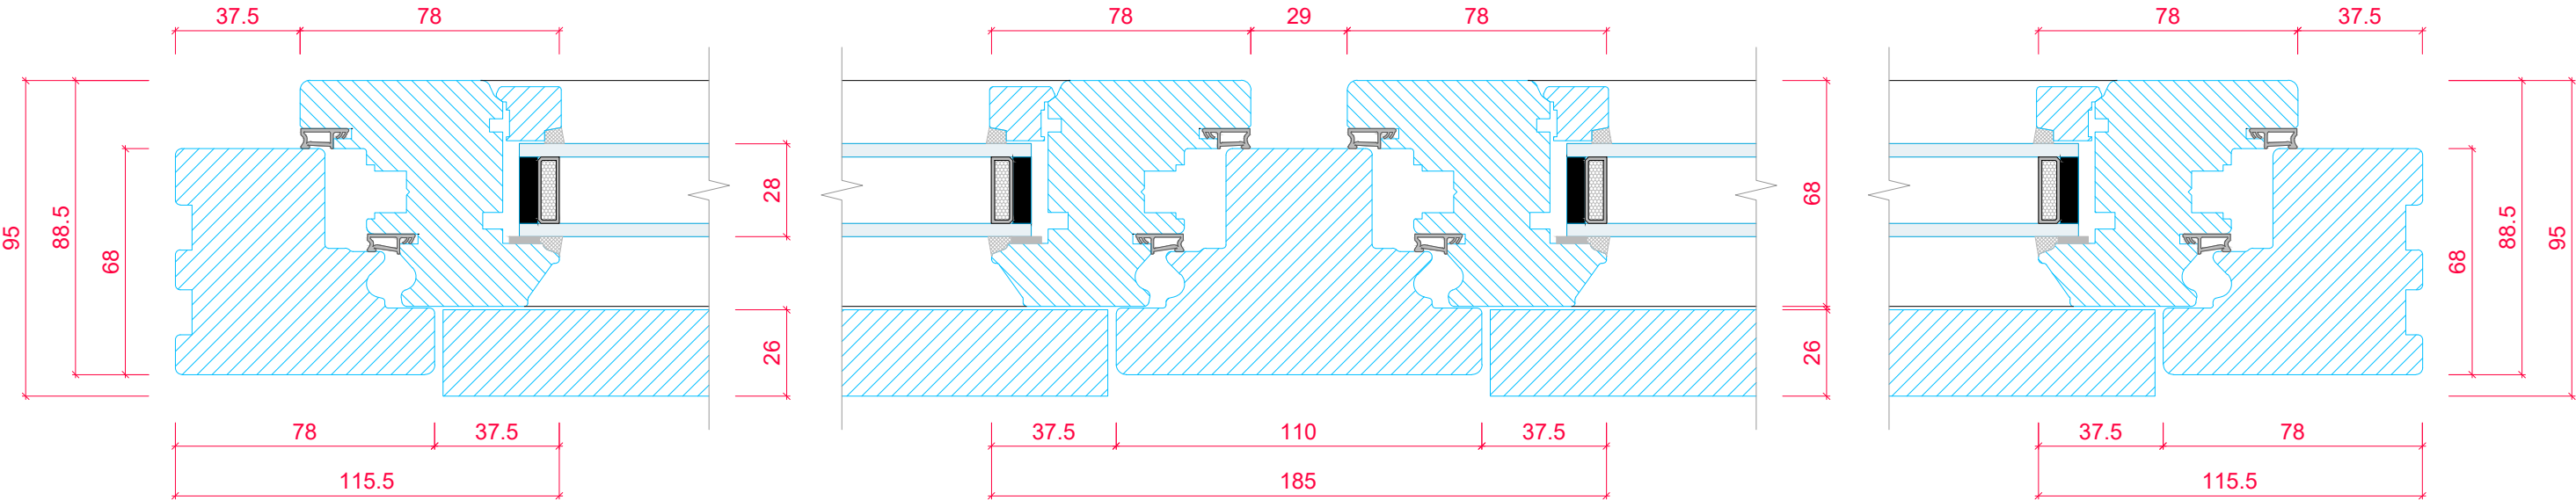

CASEMENT CROSS SECTION 'A-A'
(SCALE 1:2)

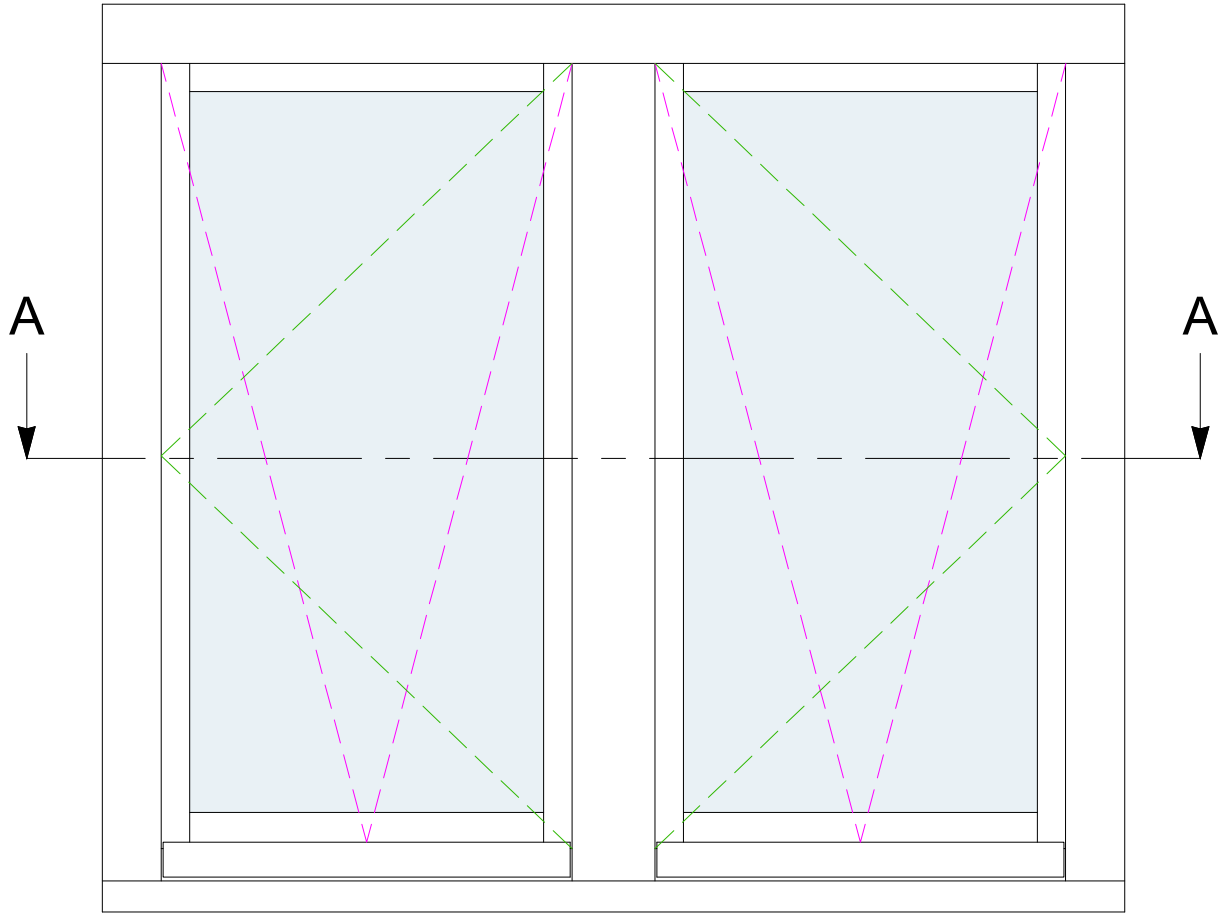

TYPICAL CASEMENT LAYOUT
(SCALE 1:10)



PRODUCT RANGE:			
TILT & TURN CASEMENT - OPEN IN (<i>Square</i>)			
28mm Double Glazed Unit			
TITLE			
HORIZONTAL SECTION DETAIL			
- MULLION - TILT/TURN NEXT TO TILT/TURN			
DRAWN BY:	LH	DATE DRAWN:	01/01/2025
SCALE:	1:2 & 1:10@A3		