

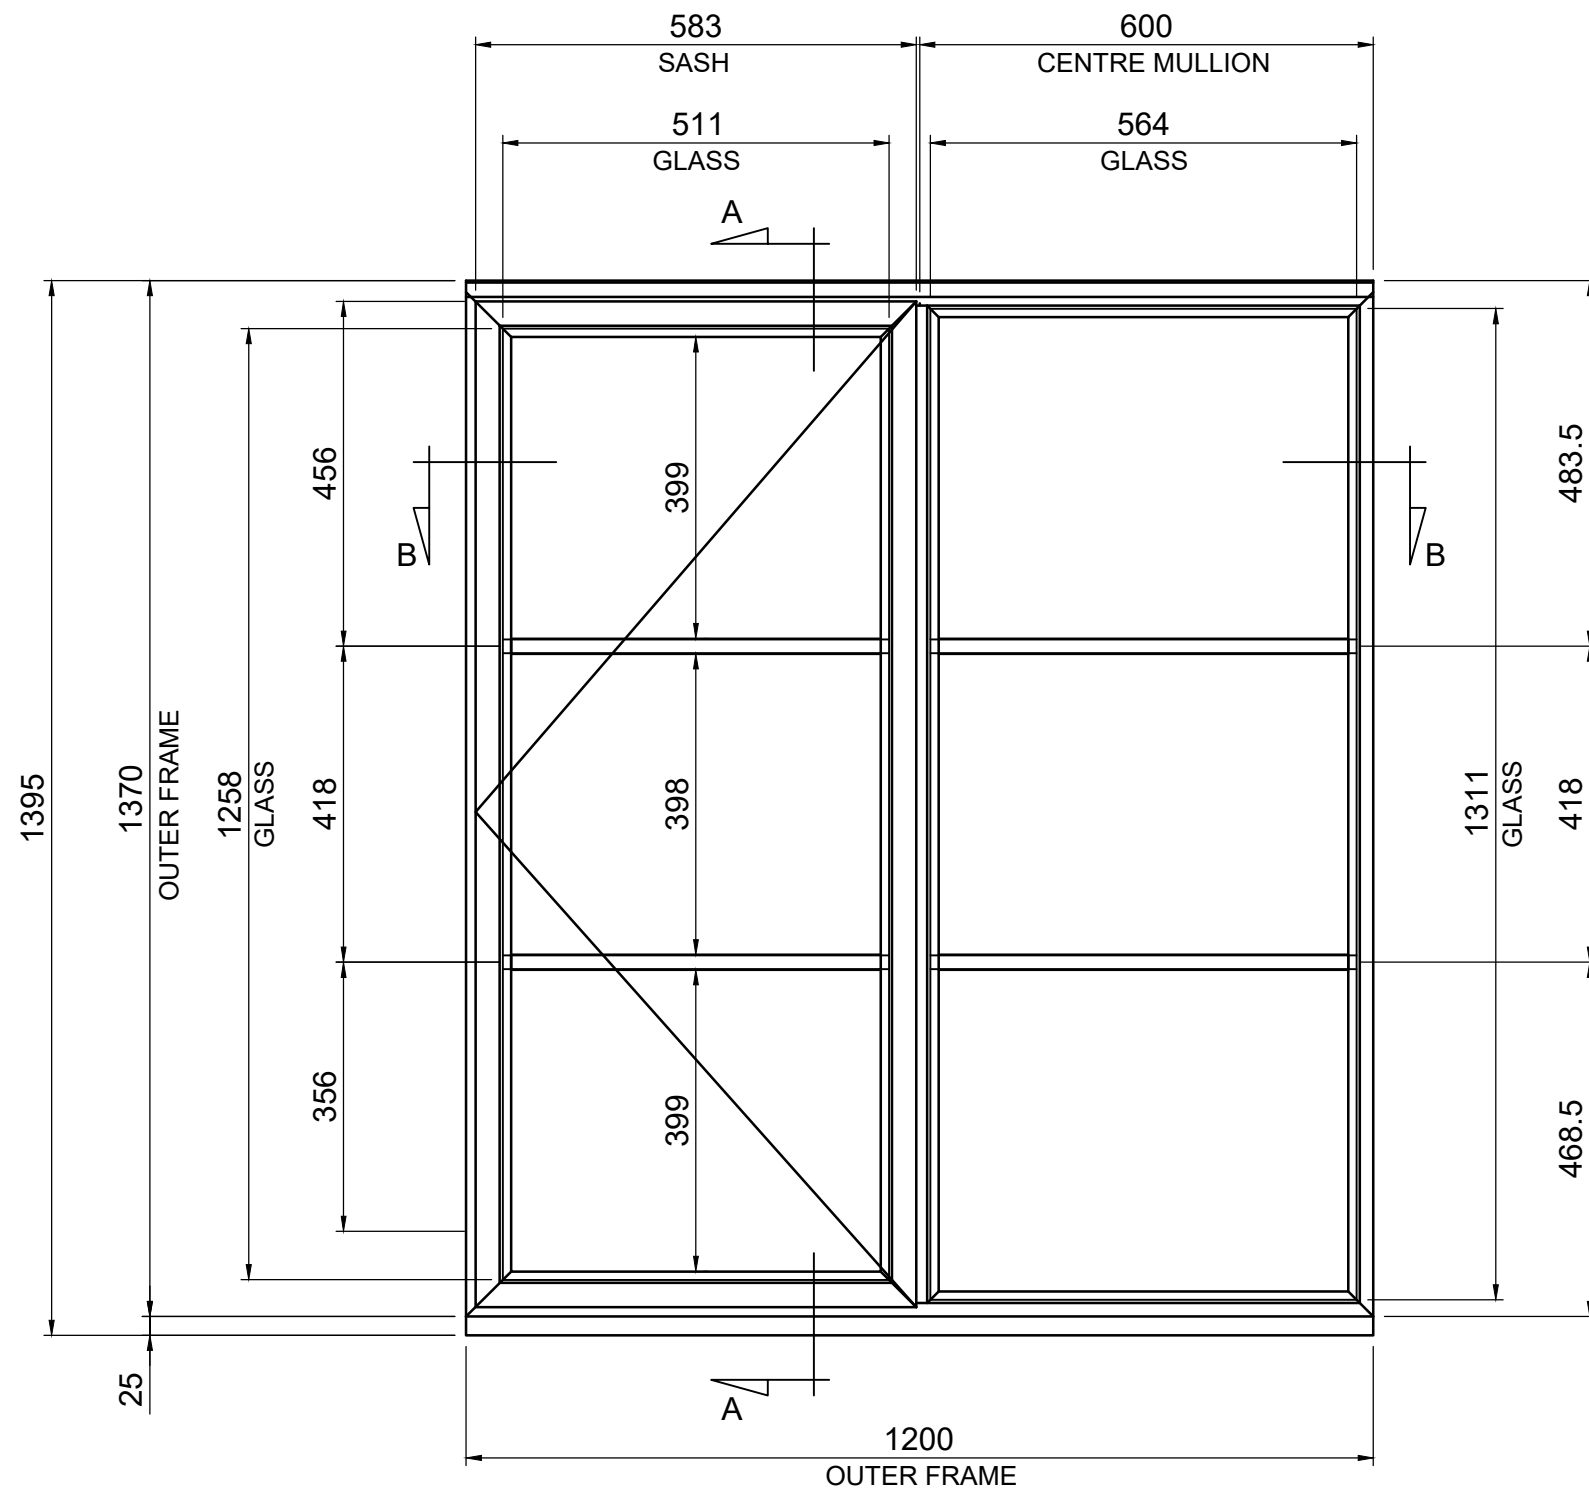


SECTION B-B

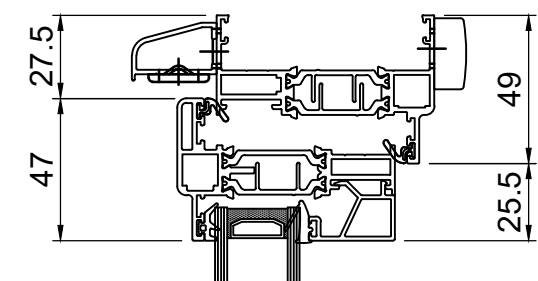

BOARD ROOM  
SAMPLE WINDOW

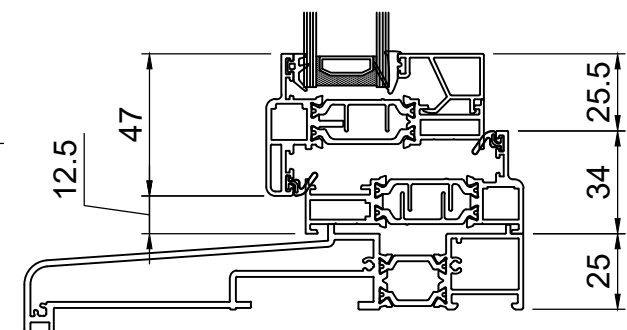

SECTION A-A

**ALUCO™**  
Steel Look Collection

2	10/09/24	DOUBLE GLAZING WAS TRIPLE
1	06/08/24	20mm HEAD EXTENSION REMOVED WAS 3 HORIZONTAL BARS, NOW 2. DIRECT GLAZED WAS A DUMMY SASH
REV	DATE	NATURE OF REVISION

REVISIONS

Aluco Aluminium Ltd  
Unit 2, Kestrel Place  
Hinchingbrooke Business Park  
Huntingdon  
Cambs. PE29 6FQ

Tel: 01480 436578  
Website: [www.aluco.co.uk](http://www.aluco.co.uk)

Title  
WINDOW SAMPLE  
SLIM FRAME

Client

Date  
23/07/2024

Scale  
@ A3 1:10

Drawing No.  
WS-002