



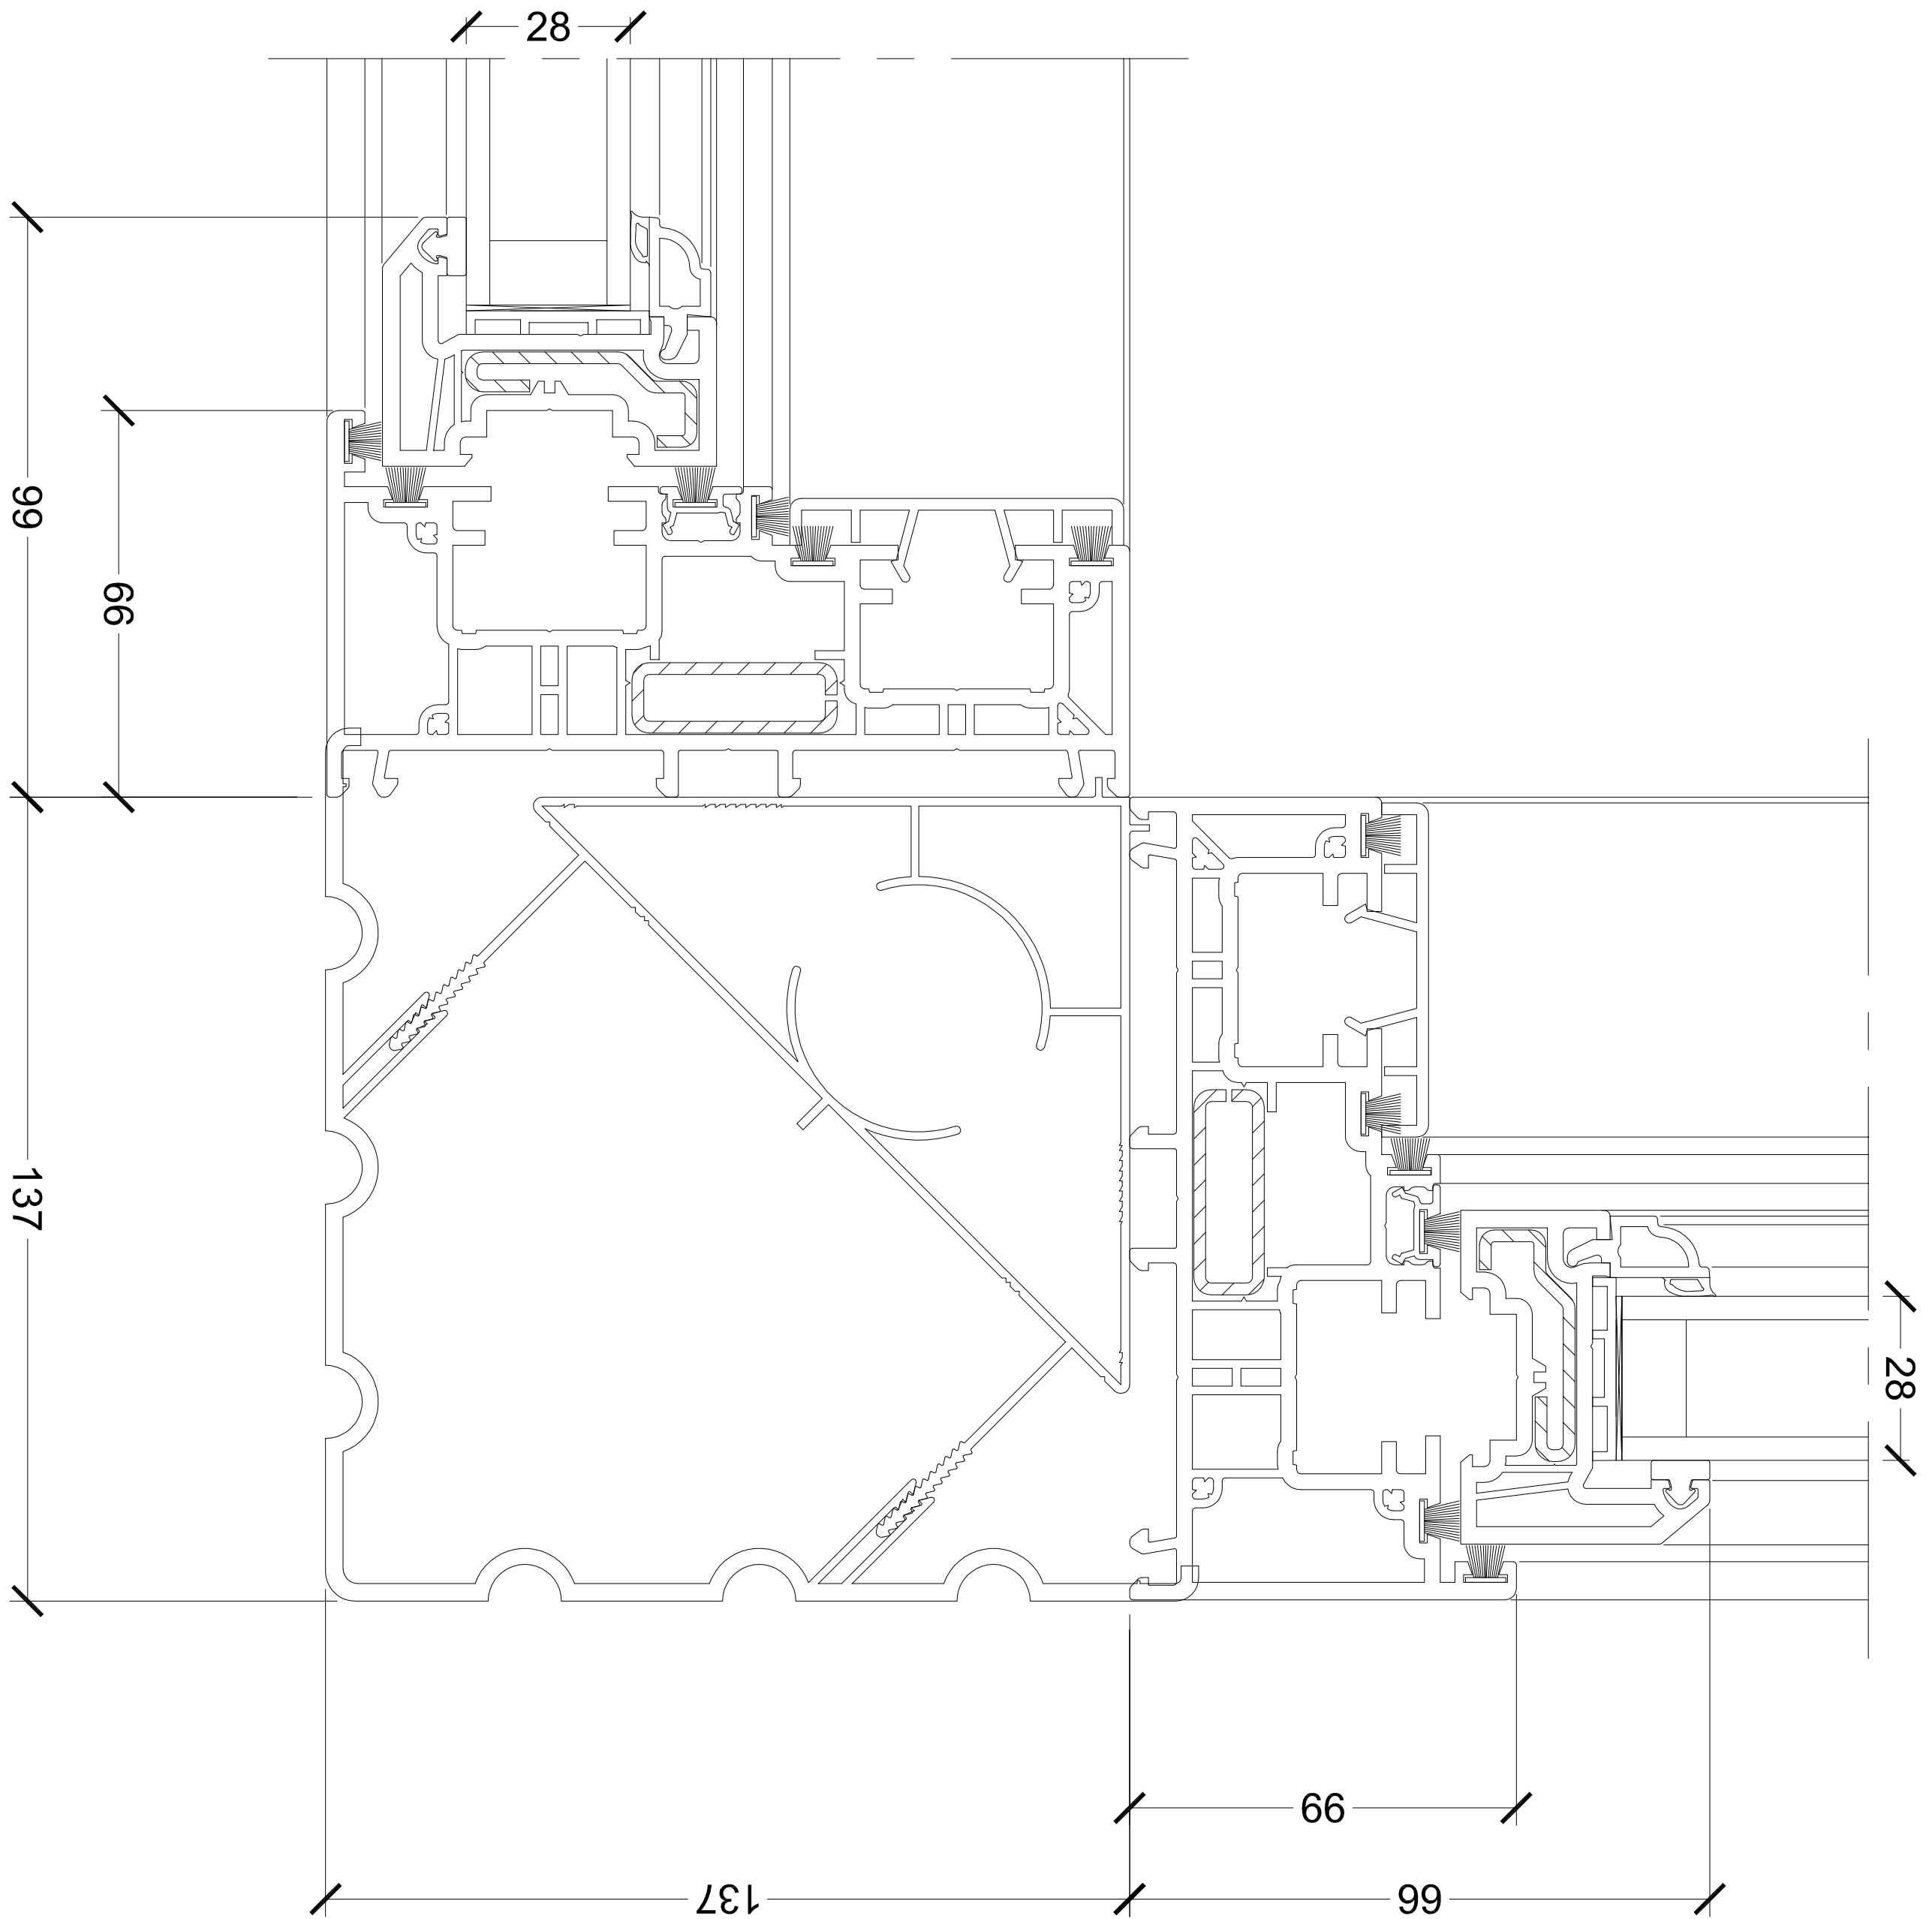

D-D Section Detail  
Scale 1:2

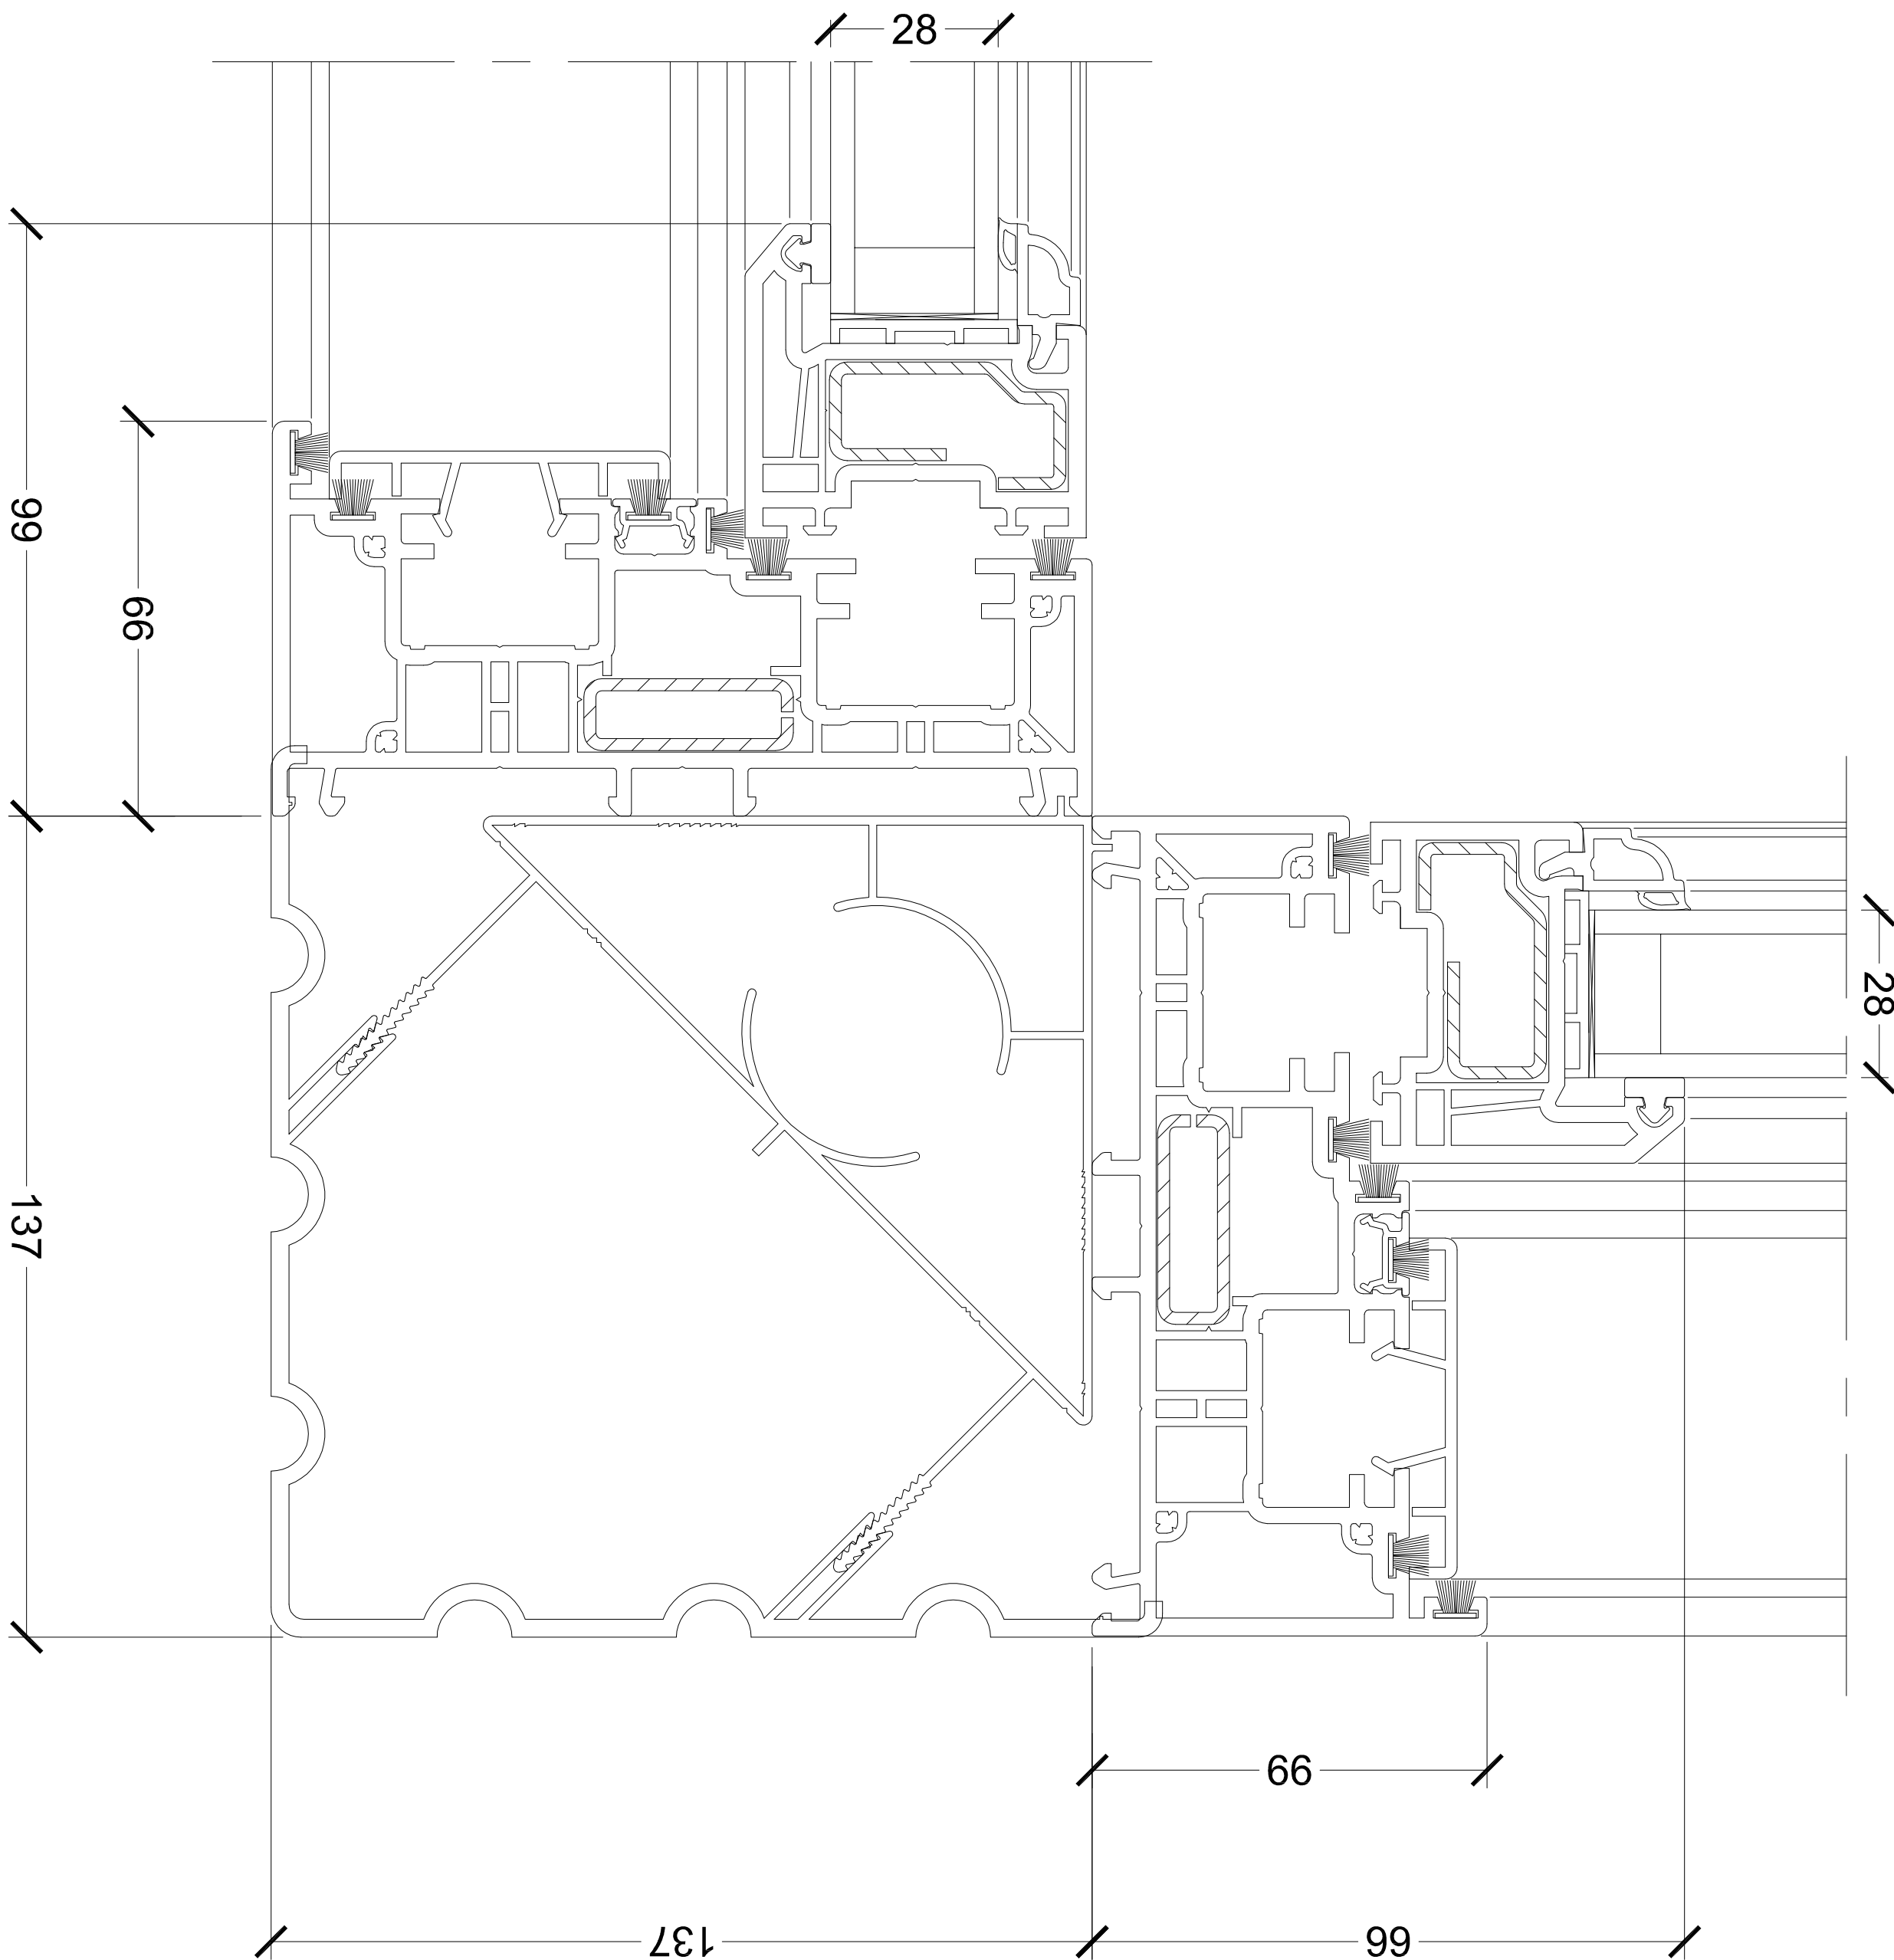

E-E Section Detail  
Scale 1:2

PROJECT  
15 Portland Road  
Bishops Stortford  
Herts CM23 3SL

TITLE  
Sections D-D & E-E

Drawn by  
S J Hollifield

Date  
16-01-18

Scale  
1:2

Sheet No.  
A.3

Drawn by  
ROSE-003

S2

—

REVISIONS/NOTES

35 Salswood Road,  
Ongley, Bucks MK46 5LA  
Web: www.roseview.co.uk

S.J. Hollifield  
Design & Drafting  
23 Marefield Street  
Stoke Newington  
London SE16 4JF  
Tel: 020 7471 4871  
email: s.hollifield@rworld.com