



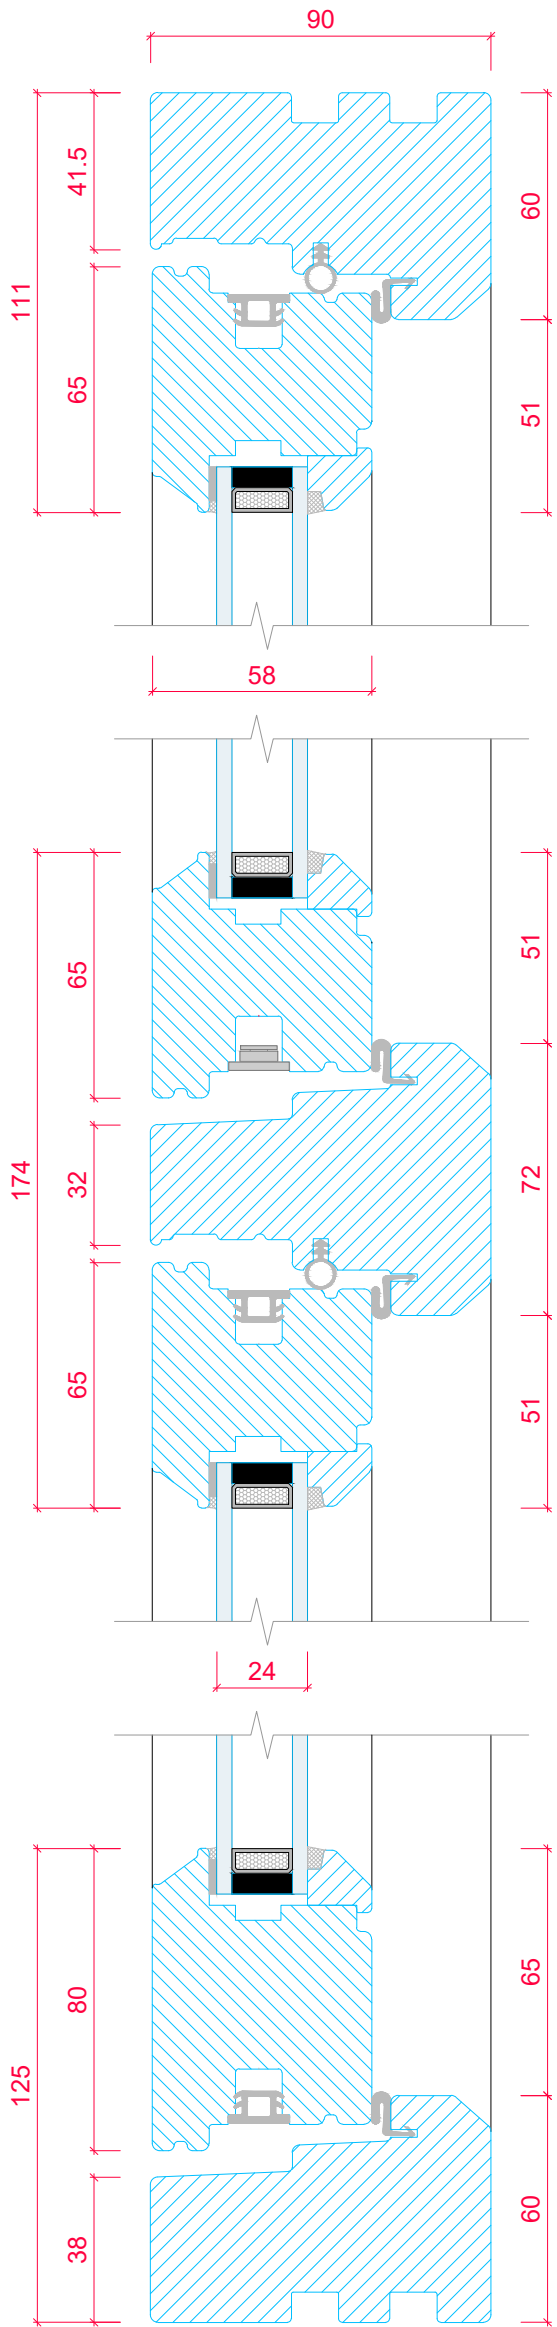

CASEMENT CROSS SECTION 'A-A'
(SCALE 1:2)

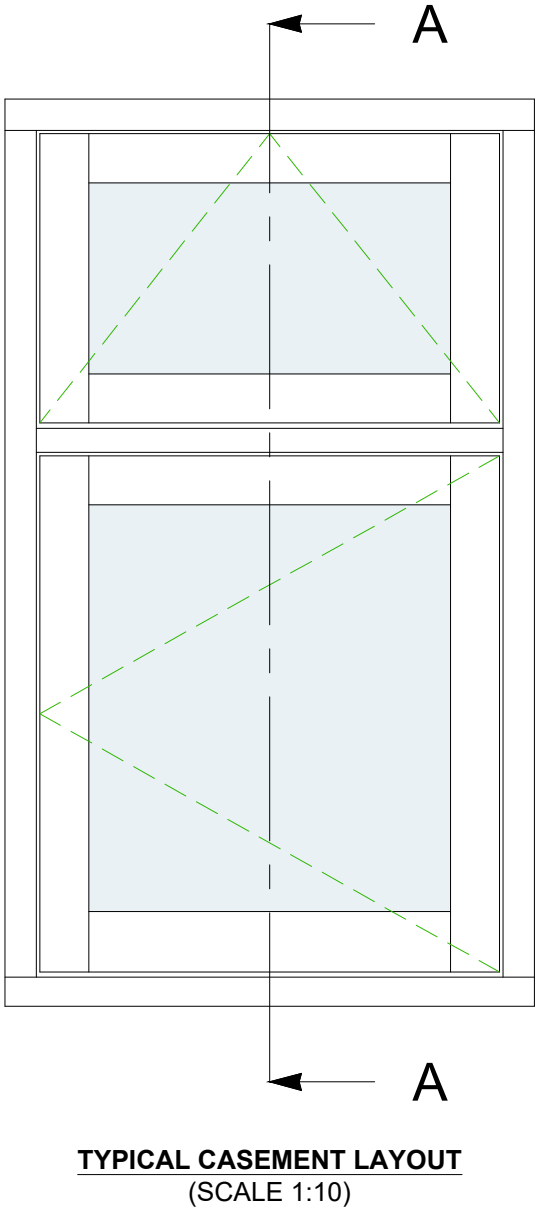

PRODUCT RANGE:			
FLUSH CASEMENT (<i>Bevel</i>) 24mm Double Glazed Unit			
TITLE			
VERTICAL SECTION DETAIL - TRANSOM			
DRAWN BY:	LH	DATE DRAWN:	01/01/2025
SCALE:	1:2 & 1:10@A3		