



THIS DRAWING AND SPECIFICATIONS ARE THE PROPERTY OF TIMBER WINDOWS.
THEY ARE ISSUED IN STRICT CONFIDENCE AND SHALL NOT BE REPRODUCED,
COPIED OR USED AS THE BASIS FOR MANUFACTURING WITHOUT WRITTEN PERMISSION.

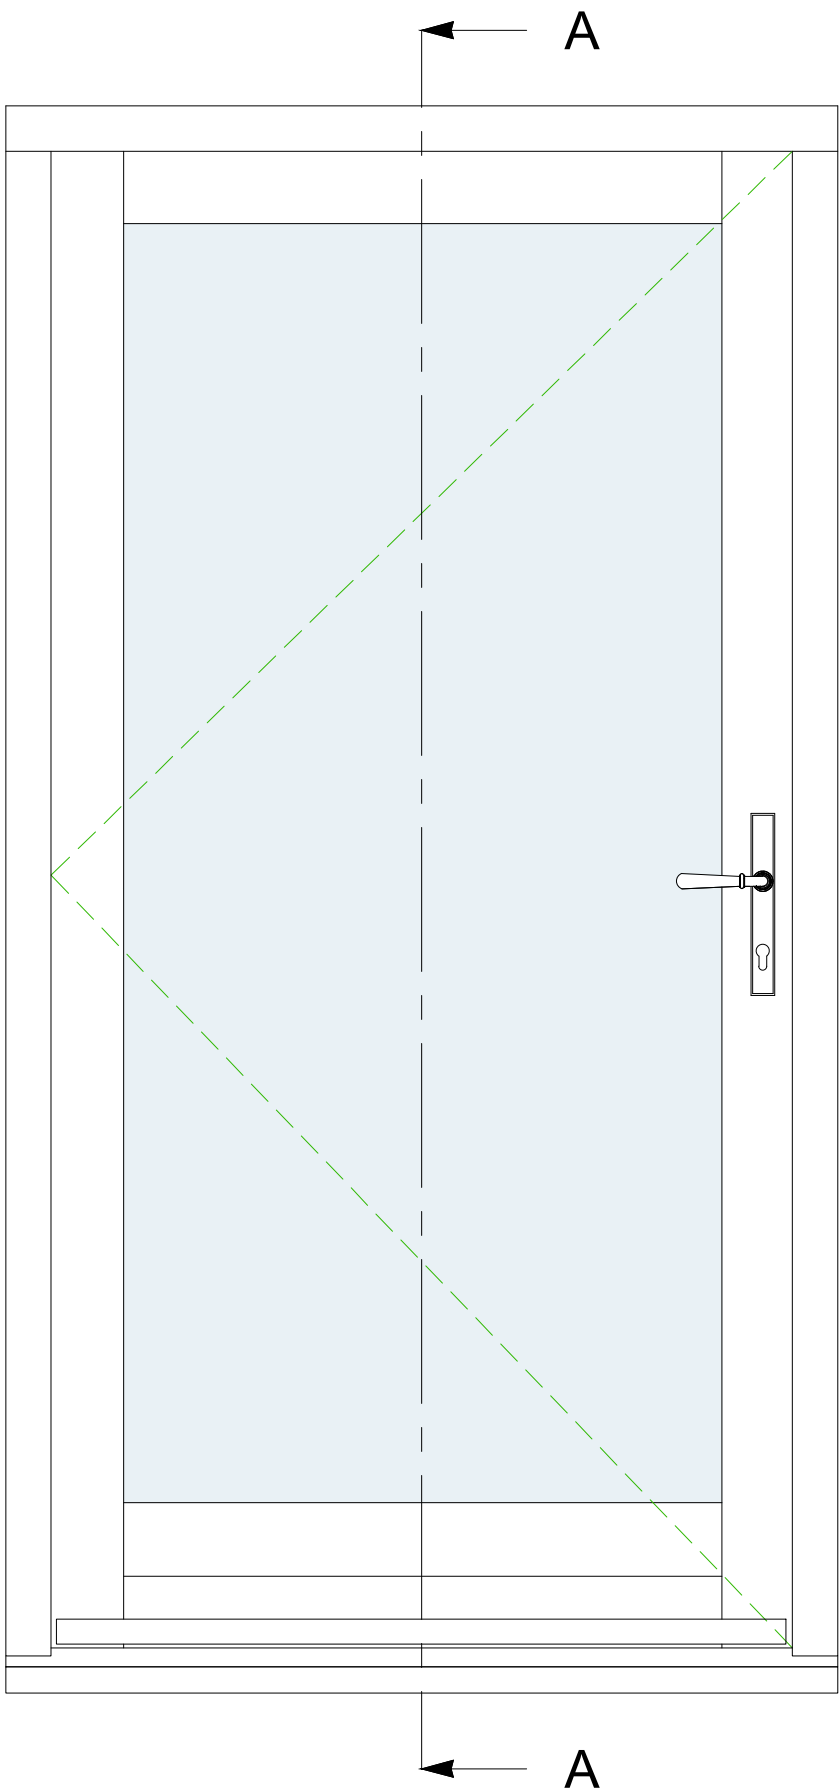

TYPICAL ENTRANCE DOOR LAYOUT
(SCALE 1:10)

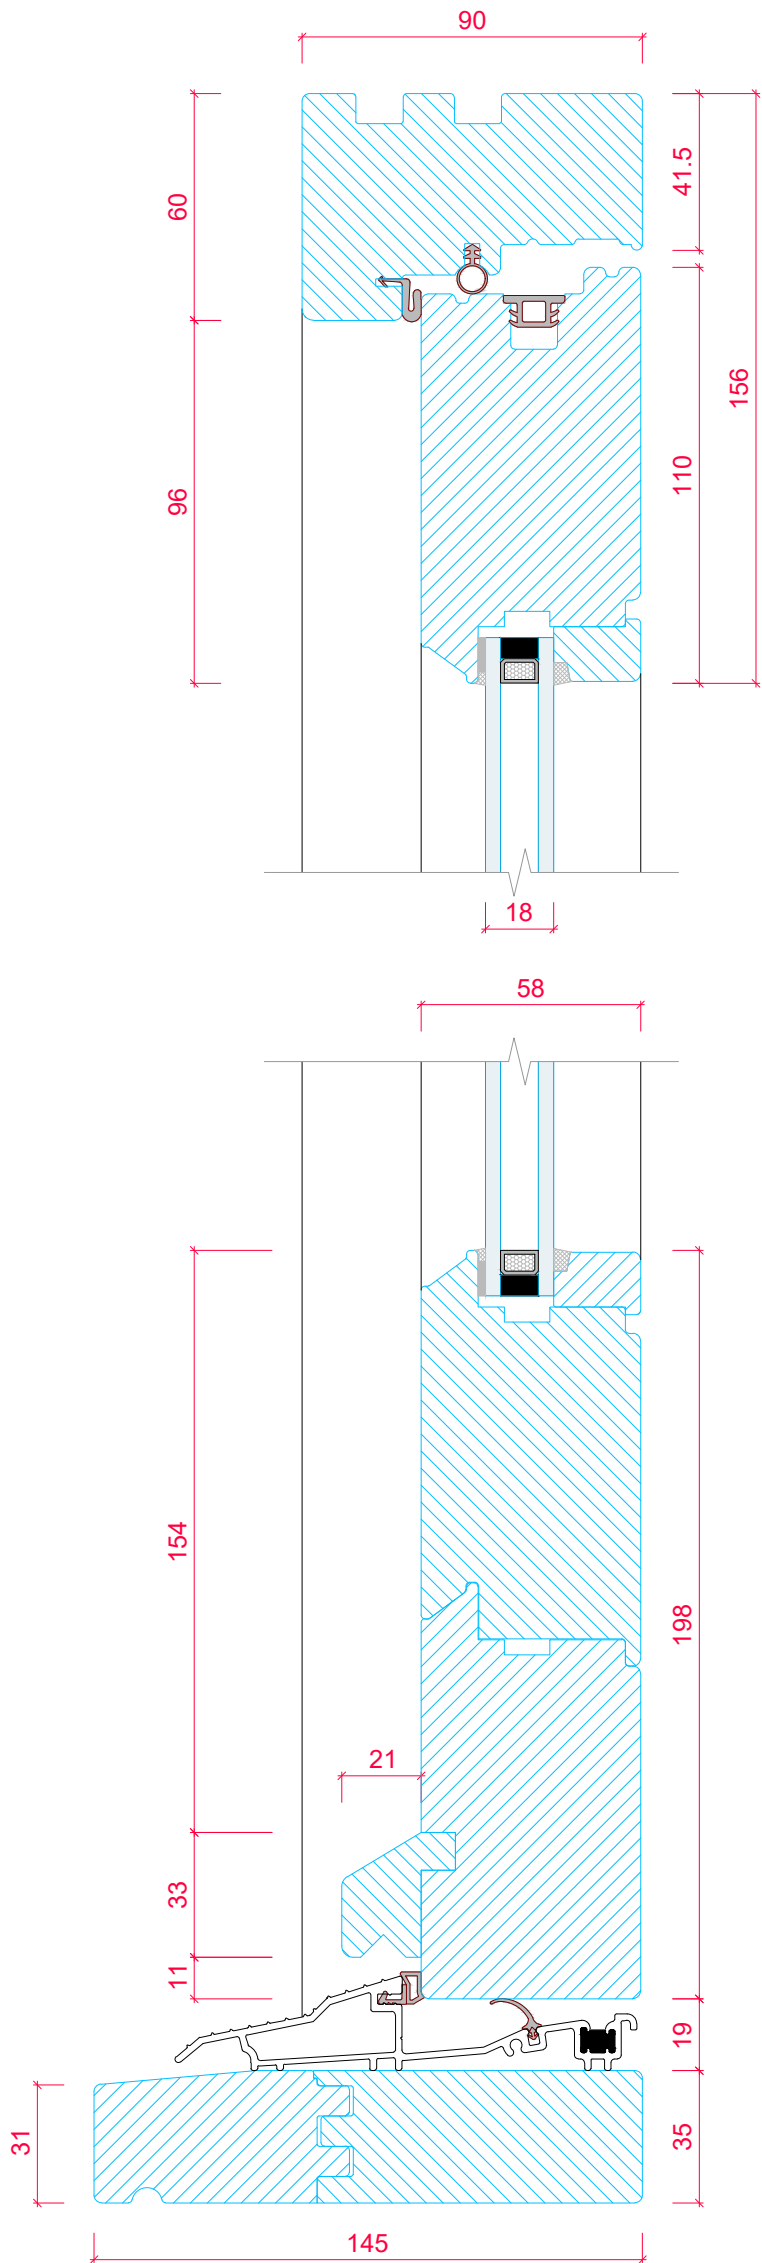

ENTRANCE DOOR CROSS SECTION 'A-A'
(SCALE 1:2)



TIMBER
WINDOWS

PRODUCT RANGE:
ENTRANCE DOOR - OPEN IN (Square)
18mm Double Glazed Unit

TITLE
VERTICAL SECTION DETAIL
- TOP AND BOTTOM RAILS

DRAWING NO. **EDI-S-18-01** REV: -

DRAWN BY: **LH** DATE DRAWN: **01/08/2025** SCALE: **1:2 & 1:10@A3**

ALL MEASUREMENTS ARE FINISHED DIMENSIONS IN MM.

Din A3