



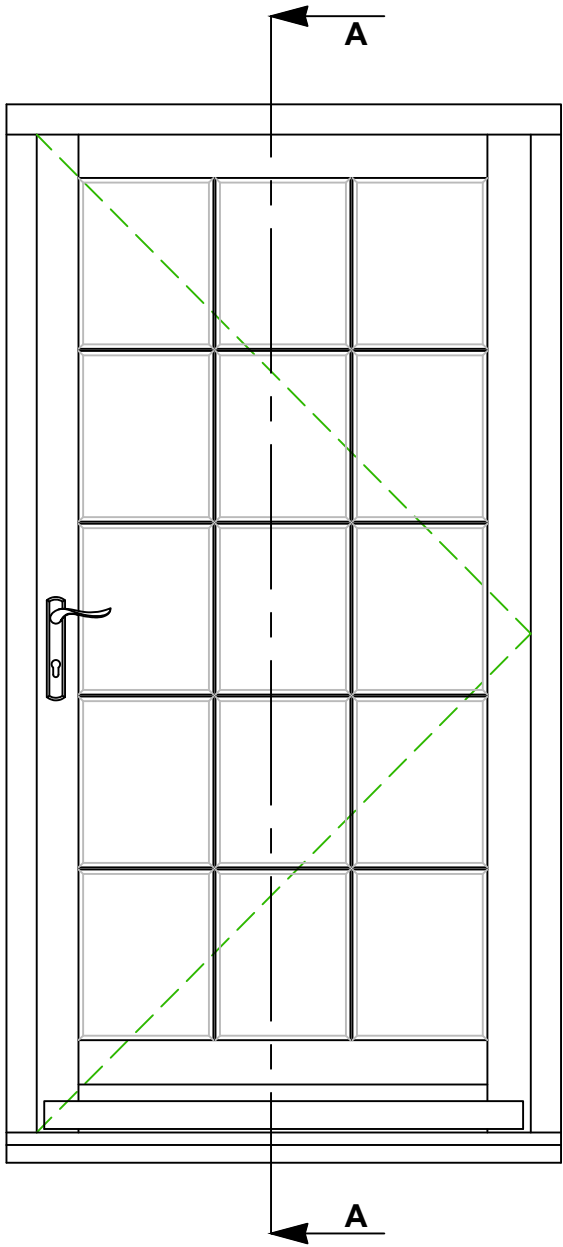


TYPICAL FRAME LAYOUT

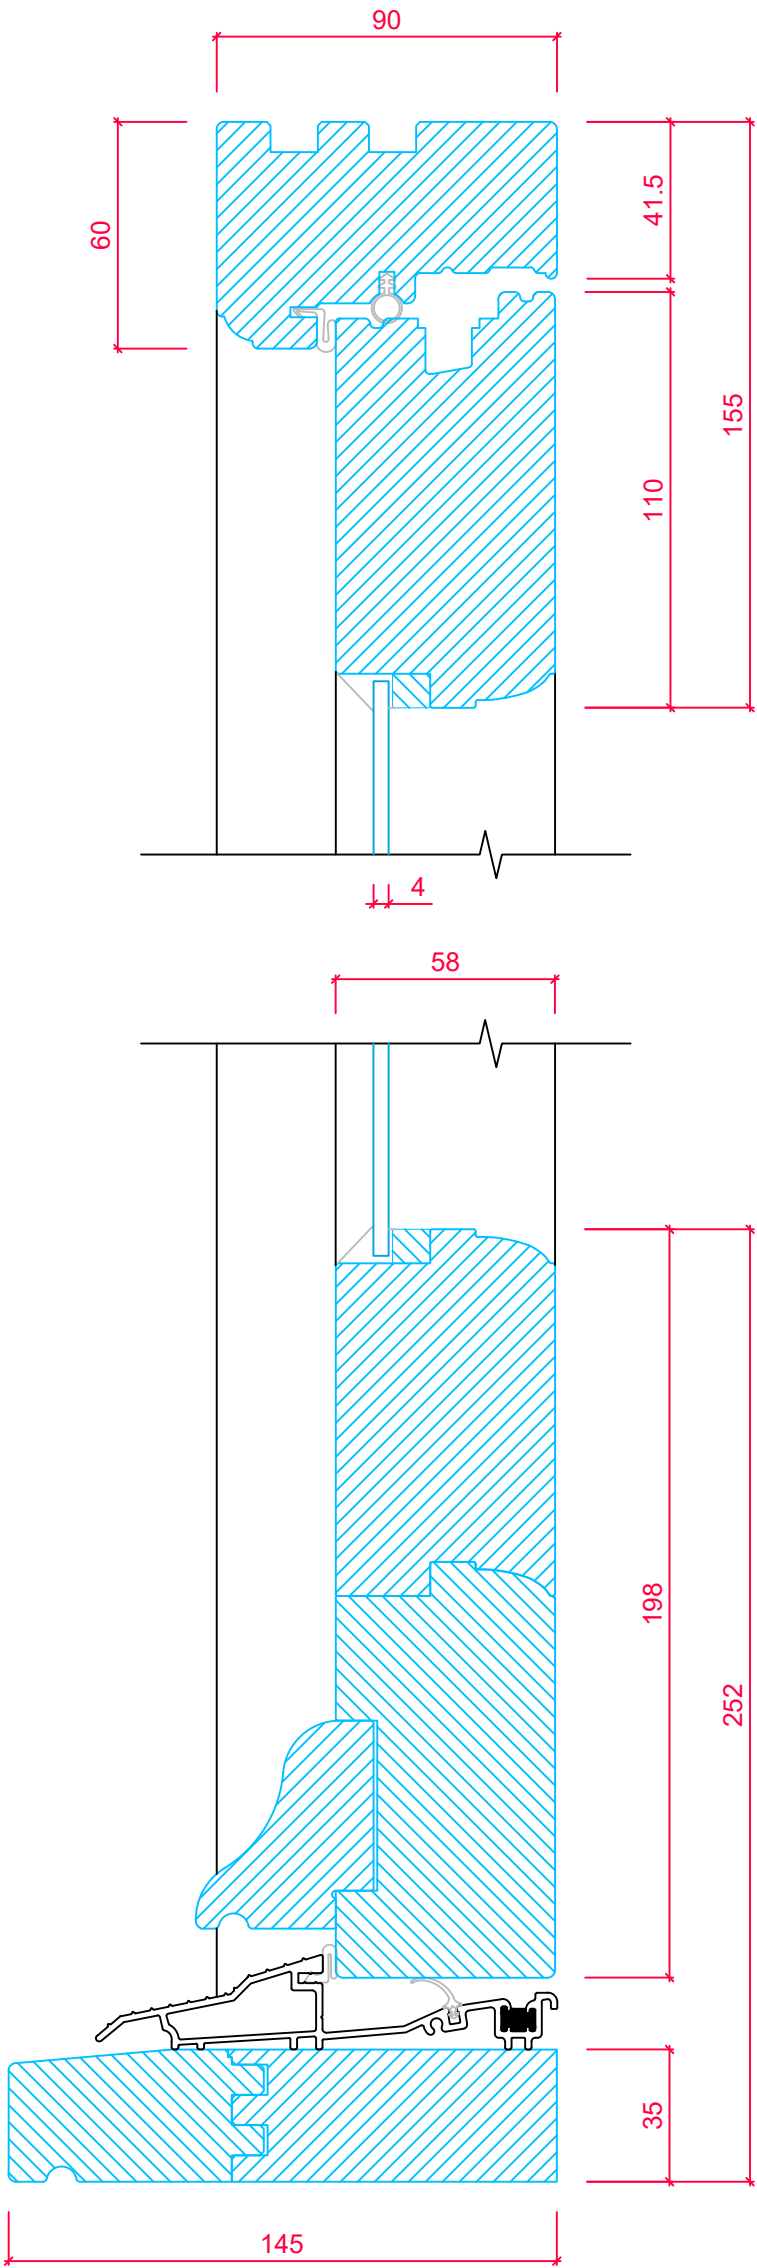

FRAME CROSS SECTION 'A-A'

TIMBER CILL OPTIONAL.
SEE CILL OPTIONS DRAWING.

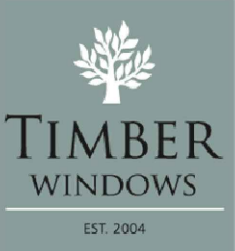 EST. 2004	TOLERANCES UNLESS OTHERWISE SPECIFIED ALL DIMENSIONS IN MM ALL LINEAR DIMENSIONS ±0.4 ALL ANGLE DIMENSIONS ±0.5° BREAK ALL SHARP EDGES 0.5	PRODUCT RANGE: ENTRANCE DOOR - Open In (Ovo/o) 4mm Putty Glazed
		TITLE VERTICAL SECTION DETAIL - TOP AND BOTTOM RAILS
		DRAWN BY: LH DATE DRAWN: 01/07/2018 SCALE: 1:2, 1:15